


Warren and Mahoney Architects
Australia Pty Ltd
Level 4, 141 Flinders Lane
Melbourne VIC 3000
Australia
Phone + 61 3 8547 6977

Registered Architects and Designers
www.warrenandmahoney.com
WARREN AND MAHONEY

Revisions
A 18.10.2021 TP RFI

Notes

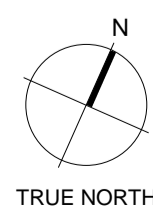

Consultants
Project Manager
Structural Engineer
Mechanical Engineer
Fire Engineer
Electrical Engineer

Client
GURNER

Project Title
344 CITY RD
334-344 City Road, Southbank 3006


All dimension to be verified on site before producing shop drawings or commencing any work. Do not scale. The copyright of this drawing remains with Warren and Mahoney Architects New Zealand Ltd.

Drawing Title
EXISTING CONDITIONS PLAN

Drawing Status
WORK IN PROGRESS

Drawing Details
Scale 1 : 100@ A1
Date 10/18/2021 5:20:26 PM
Job No 9434
Drawn Author
Checked Checker

Drawing No
TP.010
Revision
A

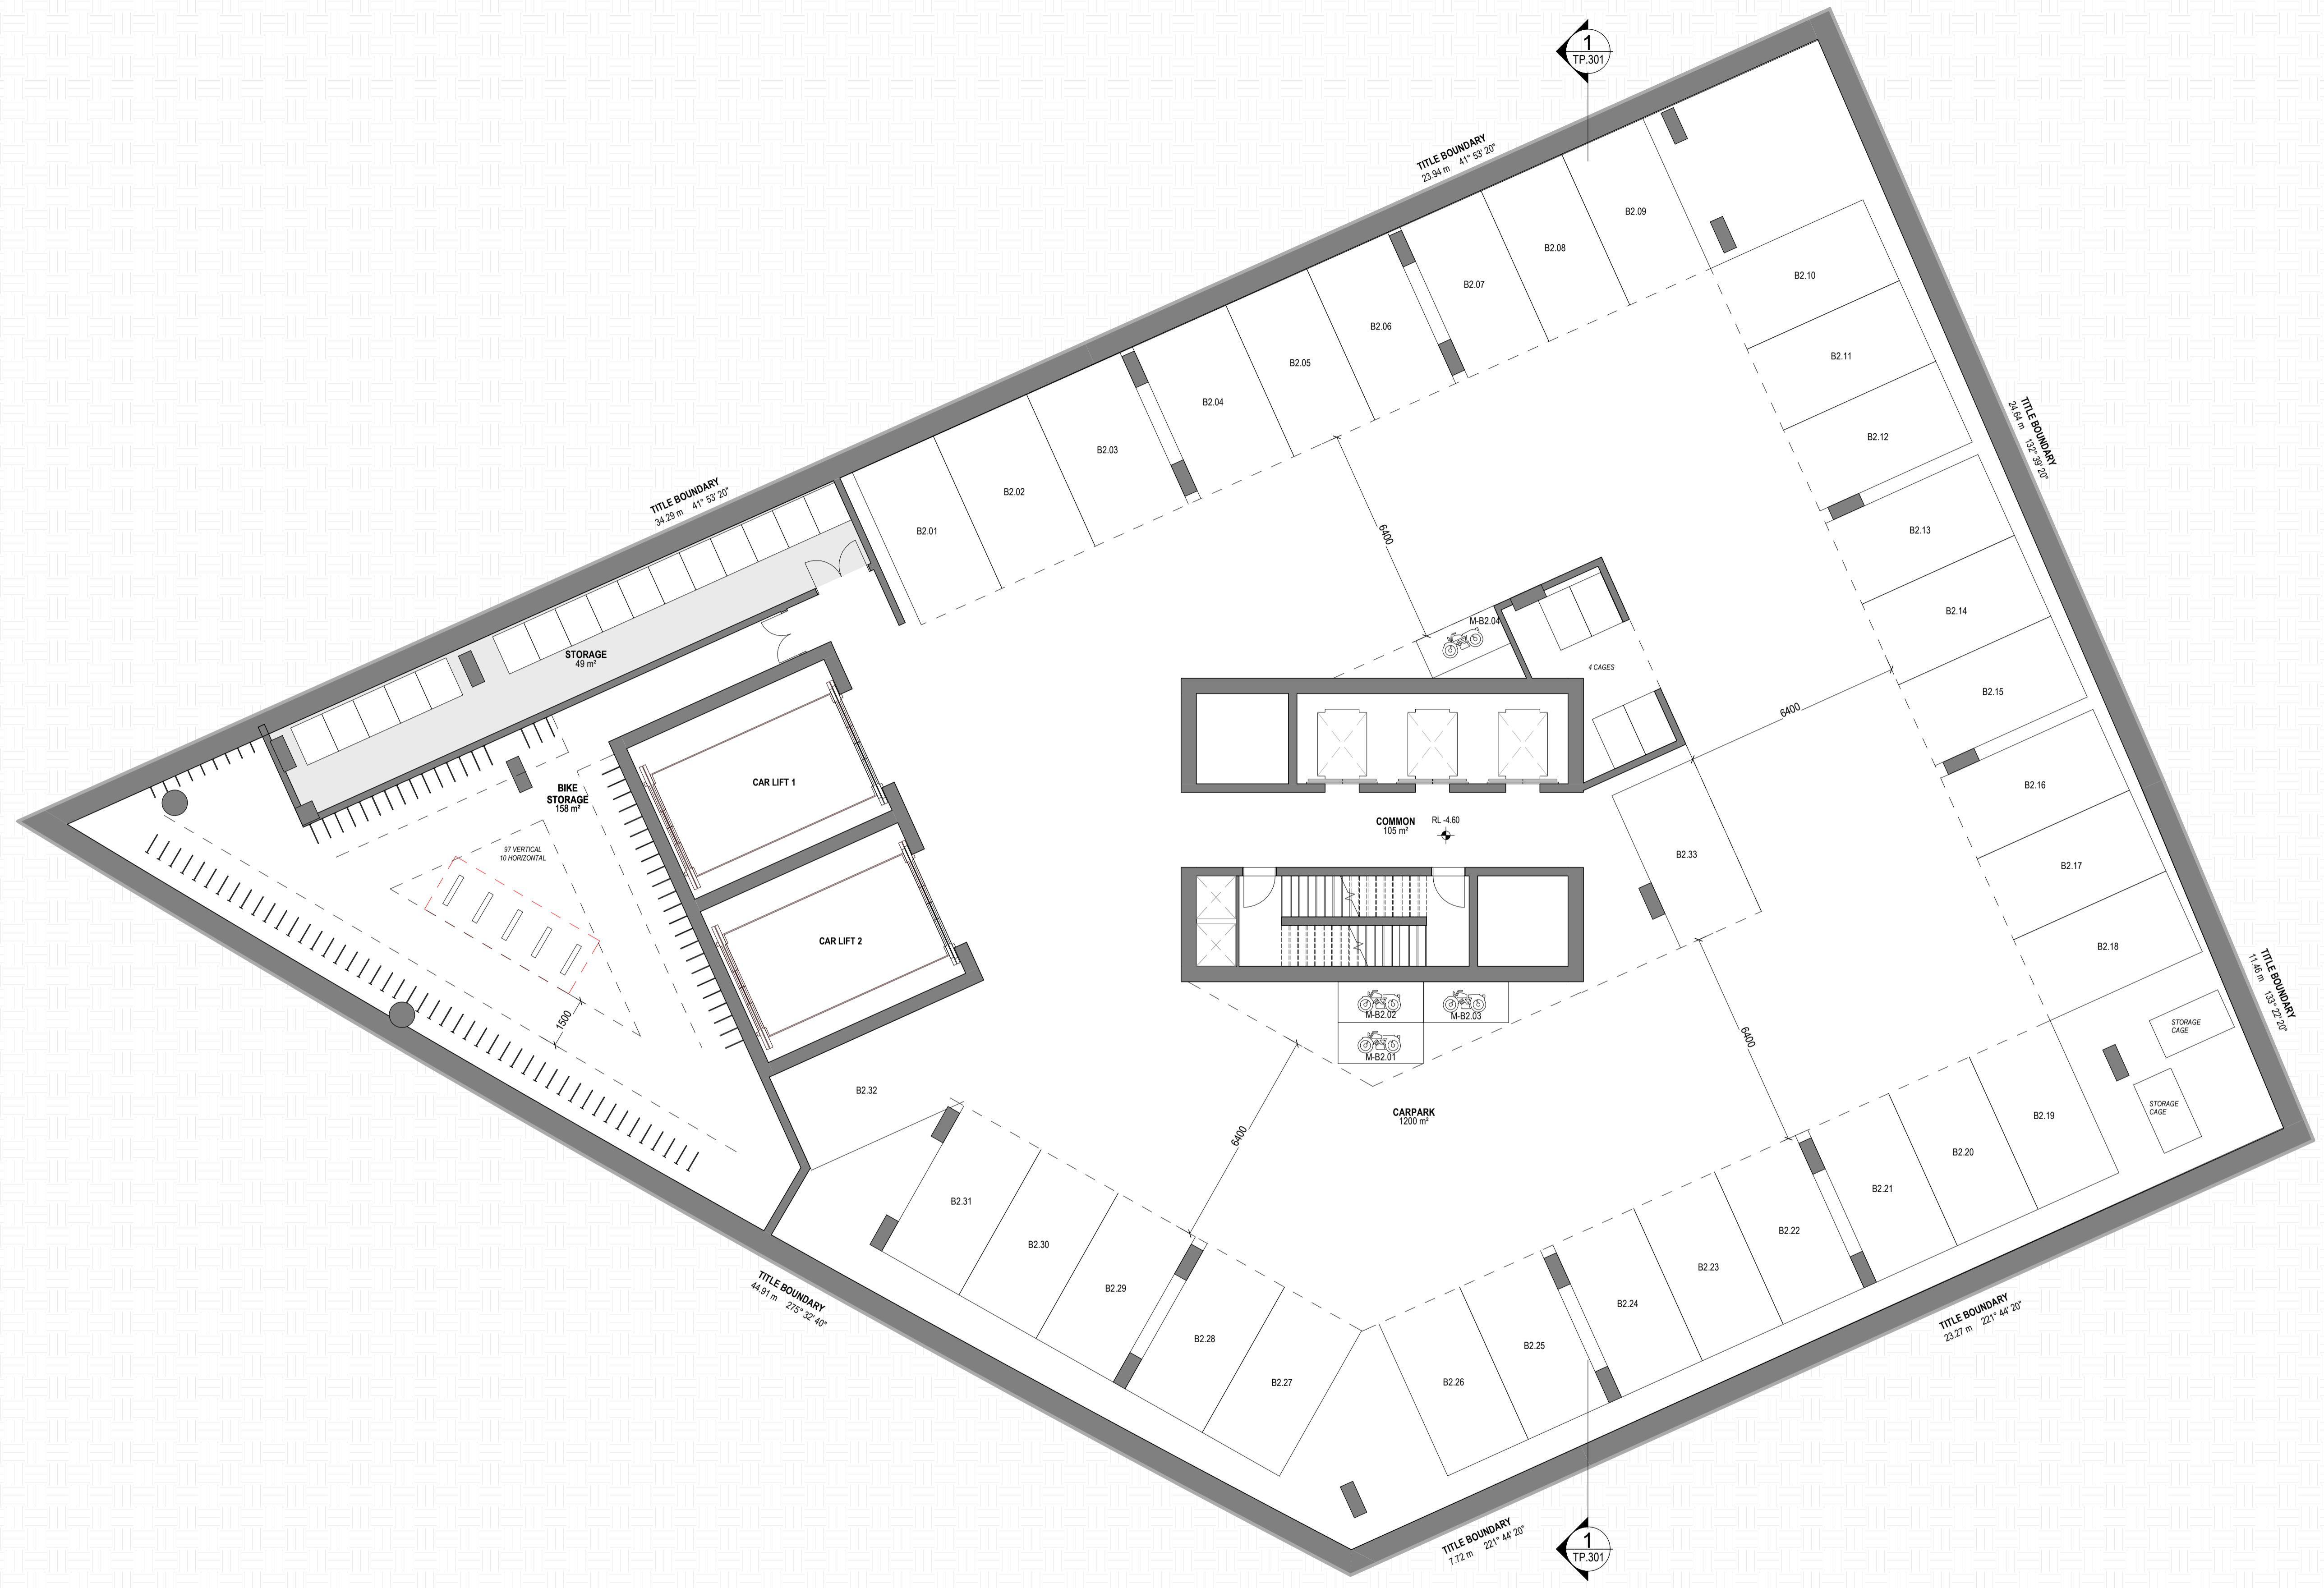


Warren and Mahoney Architects
Australia Pty Ltd
Level 4, 141 Flinders Lane
Melbourne VIC 3000
Australia
Phone + 61 3 8547 6977

Registered Architects and Designers
www.warrenandmahoney.com
WARREN AND MAHONEY

Revisions
A 18.10.2021 TP RFI

Notes

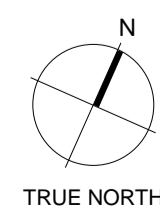

Consultants
Project Manager
Structural Engineer
Mechanical Engineer
Fire Engineer
Electrical Engineer

Client
GURNER

Project Title
344 CITY RD
334-344 City Road, Southbank 3006


All dimension to be verified on site before producing shop drawings or commencing any work. Do not scale. The copyright of this drawing remains with Warren and Mahoney Architects New Zealand Ltd.

Drawing Title
BASEMENT 2

Drawing Status
WORK IN PROGRESS

Drawing Details
Scale 1 : 100@ A1
Date 10/18/2021 5:20:30 PM
Job No 9434
Drawn Author
Checked Checker

Drawing No TP.090
Revision A

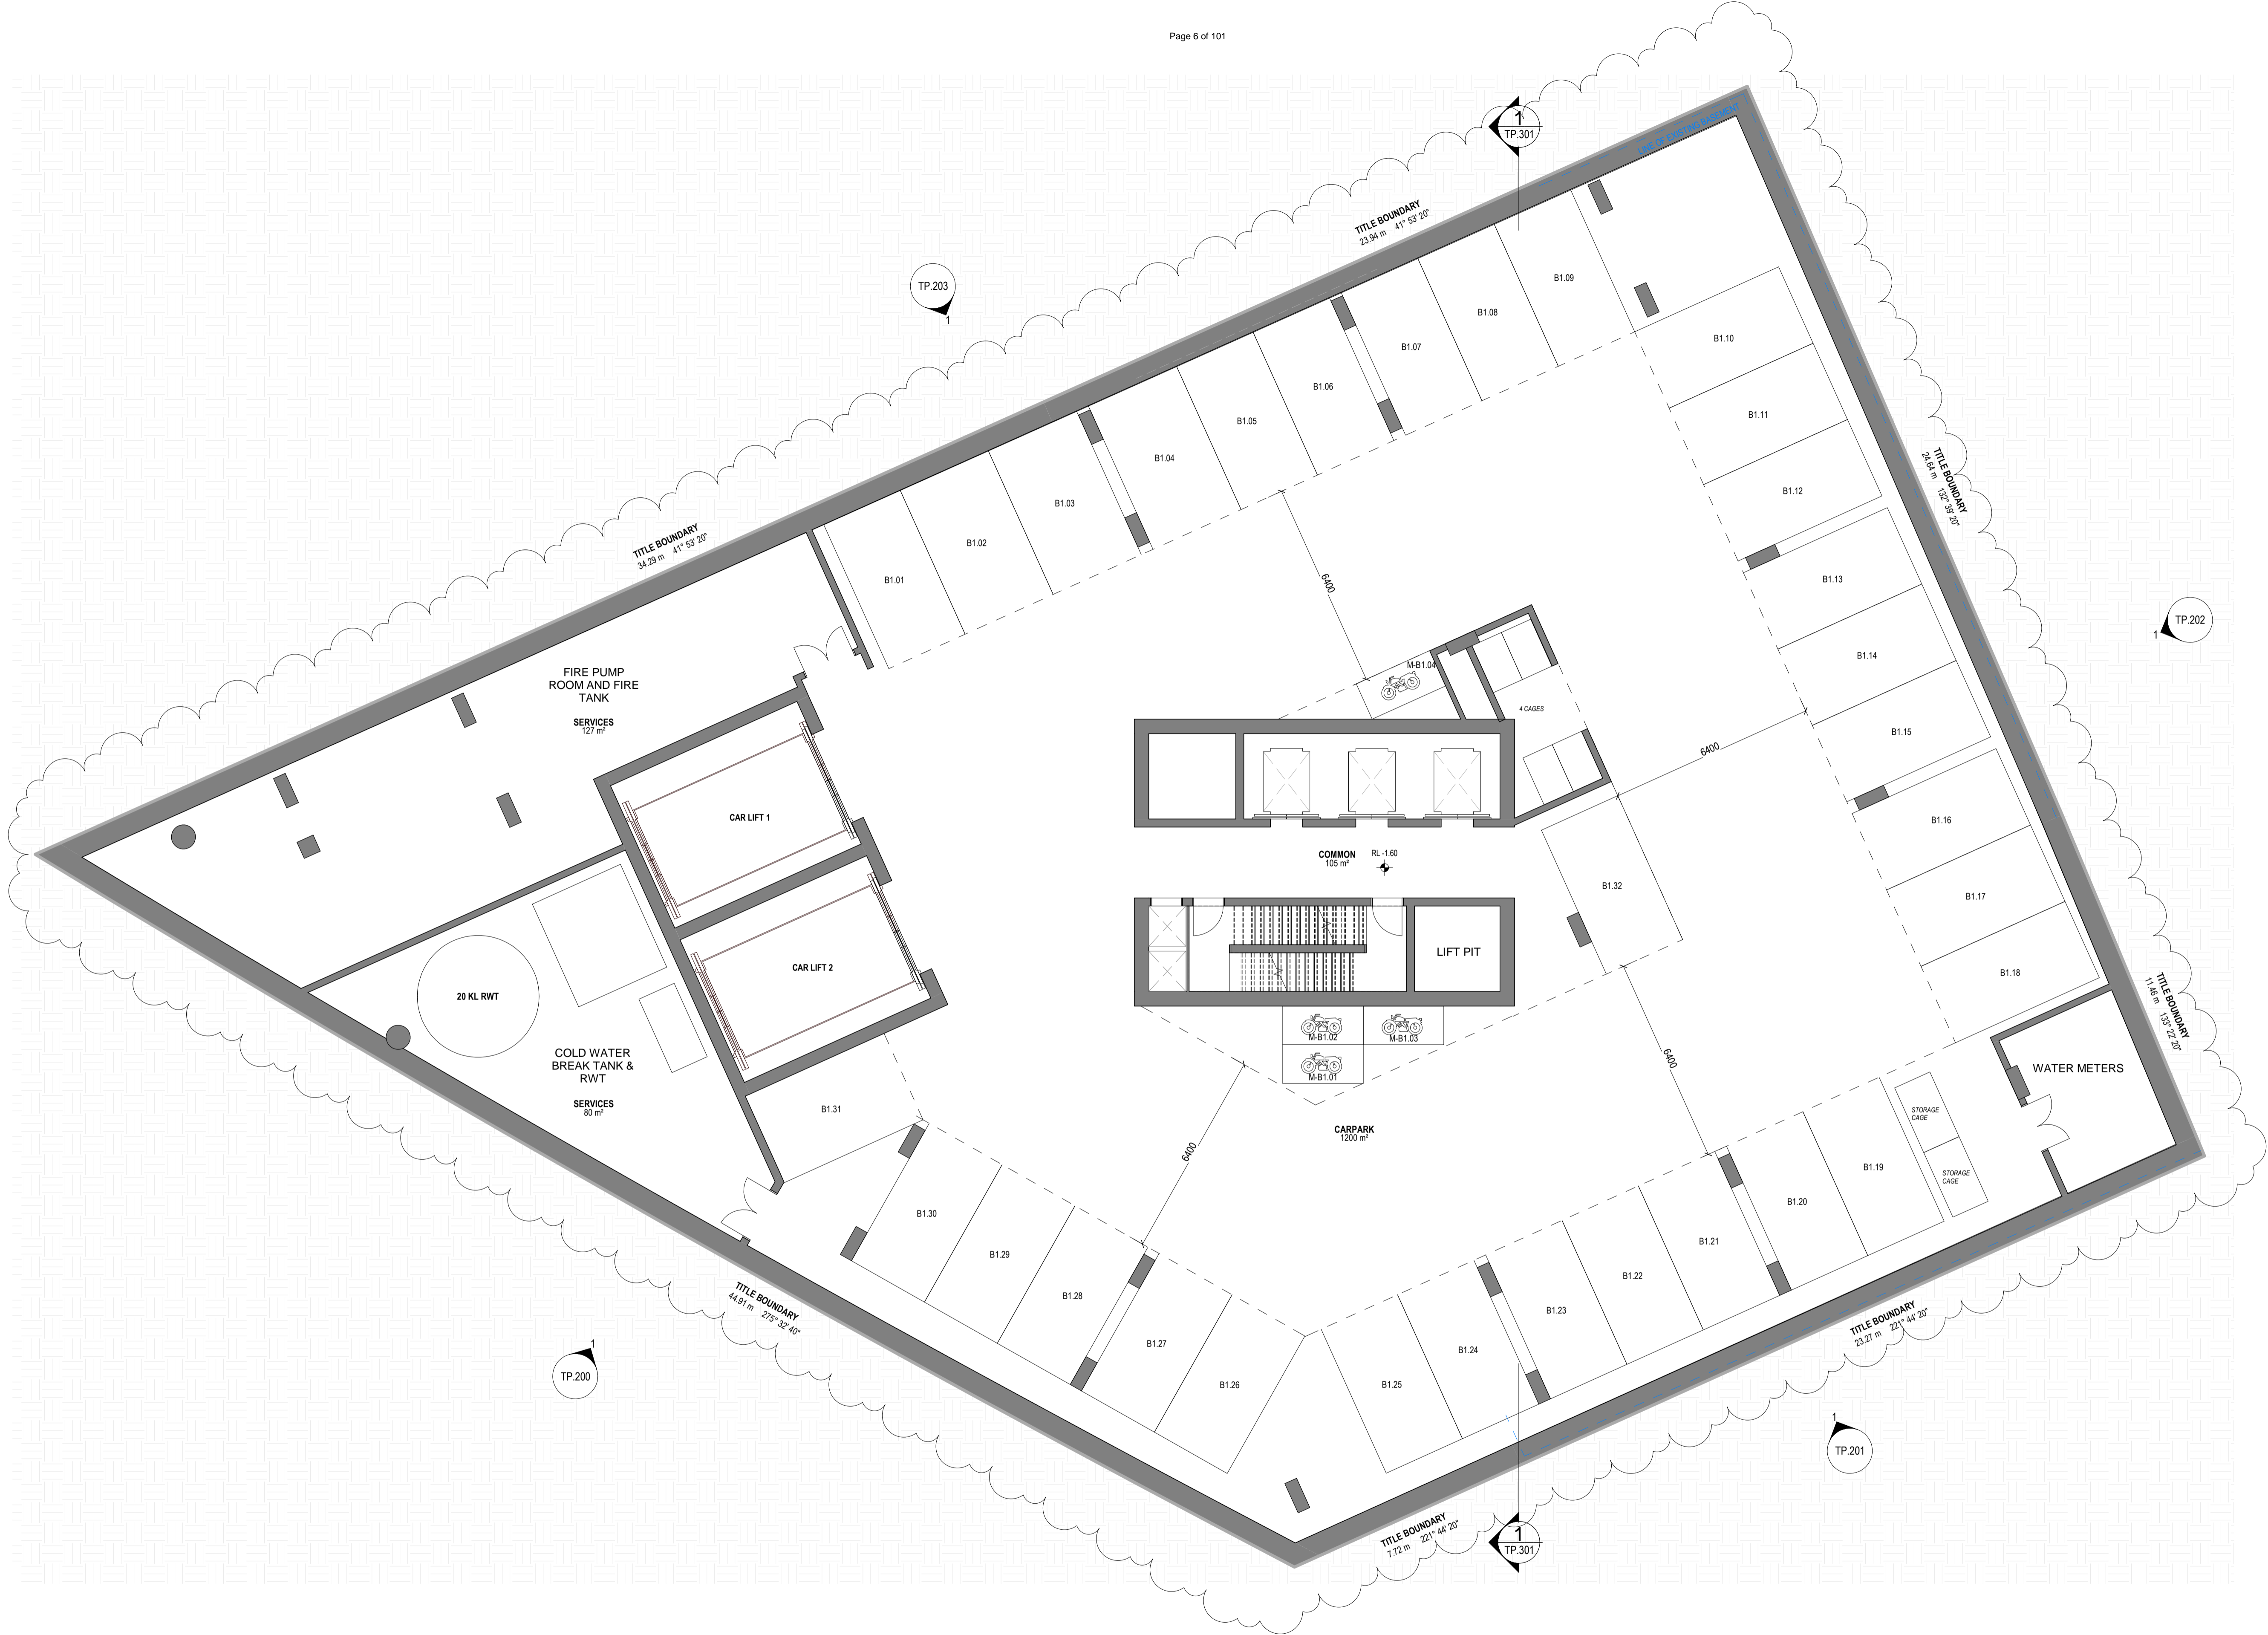


Warren and Mahoney Architects
Australia Pty Ltd
Level 4, 141 Flinders Lane
Melbourne VIC 3000
Australia
Phone + 61 3 8547 6977

Registered Architects and Designers
www.warrenandmahoney.com
WARREN AND MAHONEY

Revisions

G	03.06.2021	LAYOUTS UPDATE FOR APPROVAL
H	04.06.2021	S72 APPLICATION
I	12.07.2021	ARCHITECTURAL UPDATE
J	16.07.2021	ARCHITECTURAL UPDATE
K	23.07.2021	FOR COORDINATION
L	26.07.2021	FOR APPROVAL
M	04.08.2021	S72 APPLICATION
N	18.10.2021	TP RFI

Notes

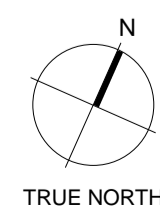

Consultants

Project Manager
Structural Engineer
Mechanical Engineer
Fire Engineer
Electrical Engineer

Client

GURNER

Project Title

344 CITY RD

334-344 City Road, Southbank 3006

All dimension to be verified on site before producing shop drawings or commencing any work. Do not scale. The copyright of this drawing remains with Warren and Mahoney Architects New Zealand Ltd.

Drawing Title

BASEMENT

Drawing Status

WORK IN PROGRESS

Drawing Details


Scale	1 : 100@ A1
Date	10/18/2021 5:20:34 PM
Job No	9434
Drawn	Author
Checked	Checker

Drawing No

TP.091

Revision

N

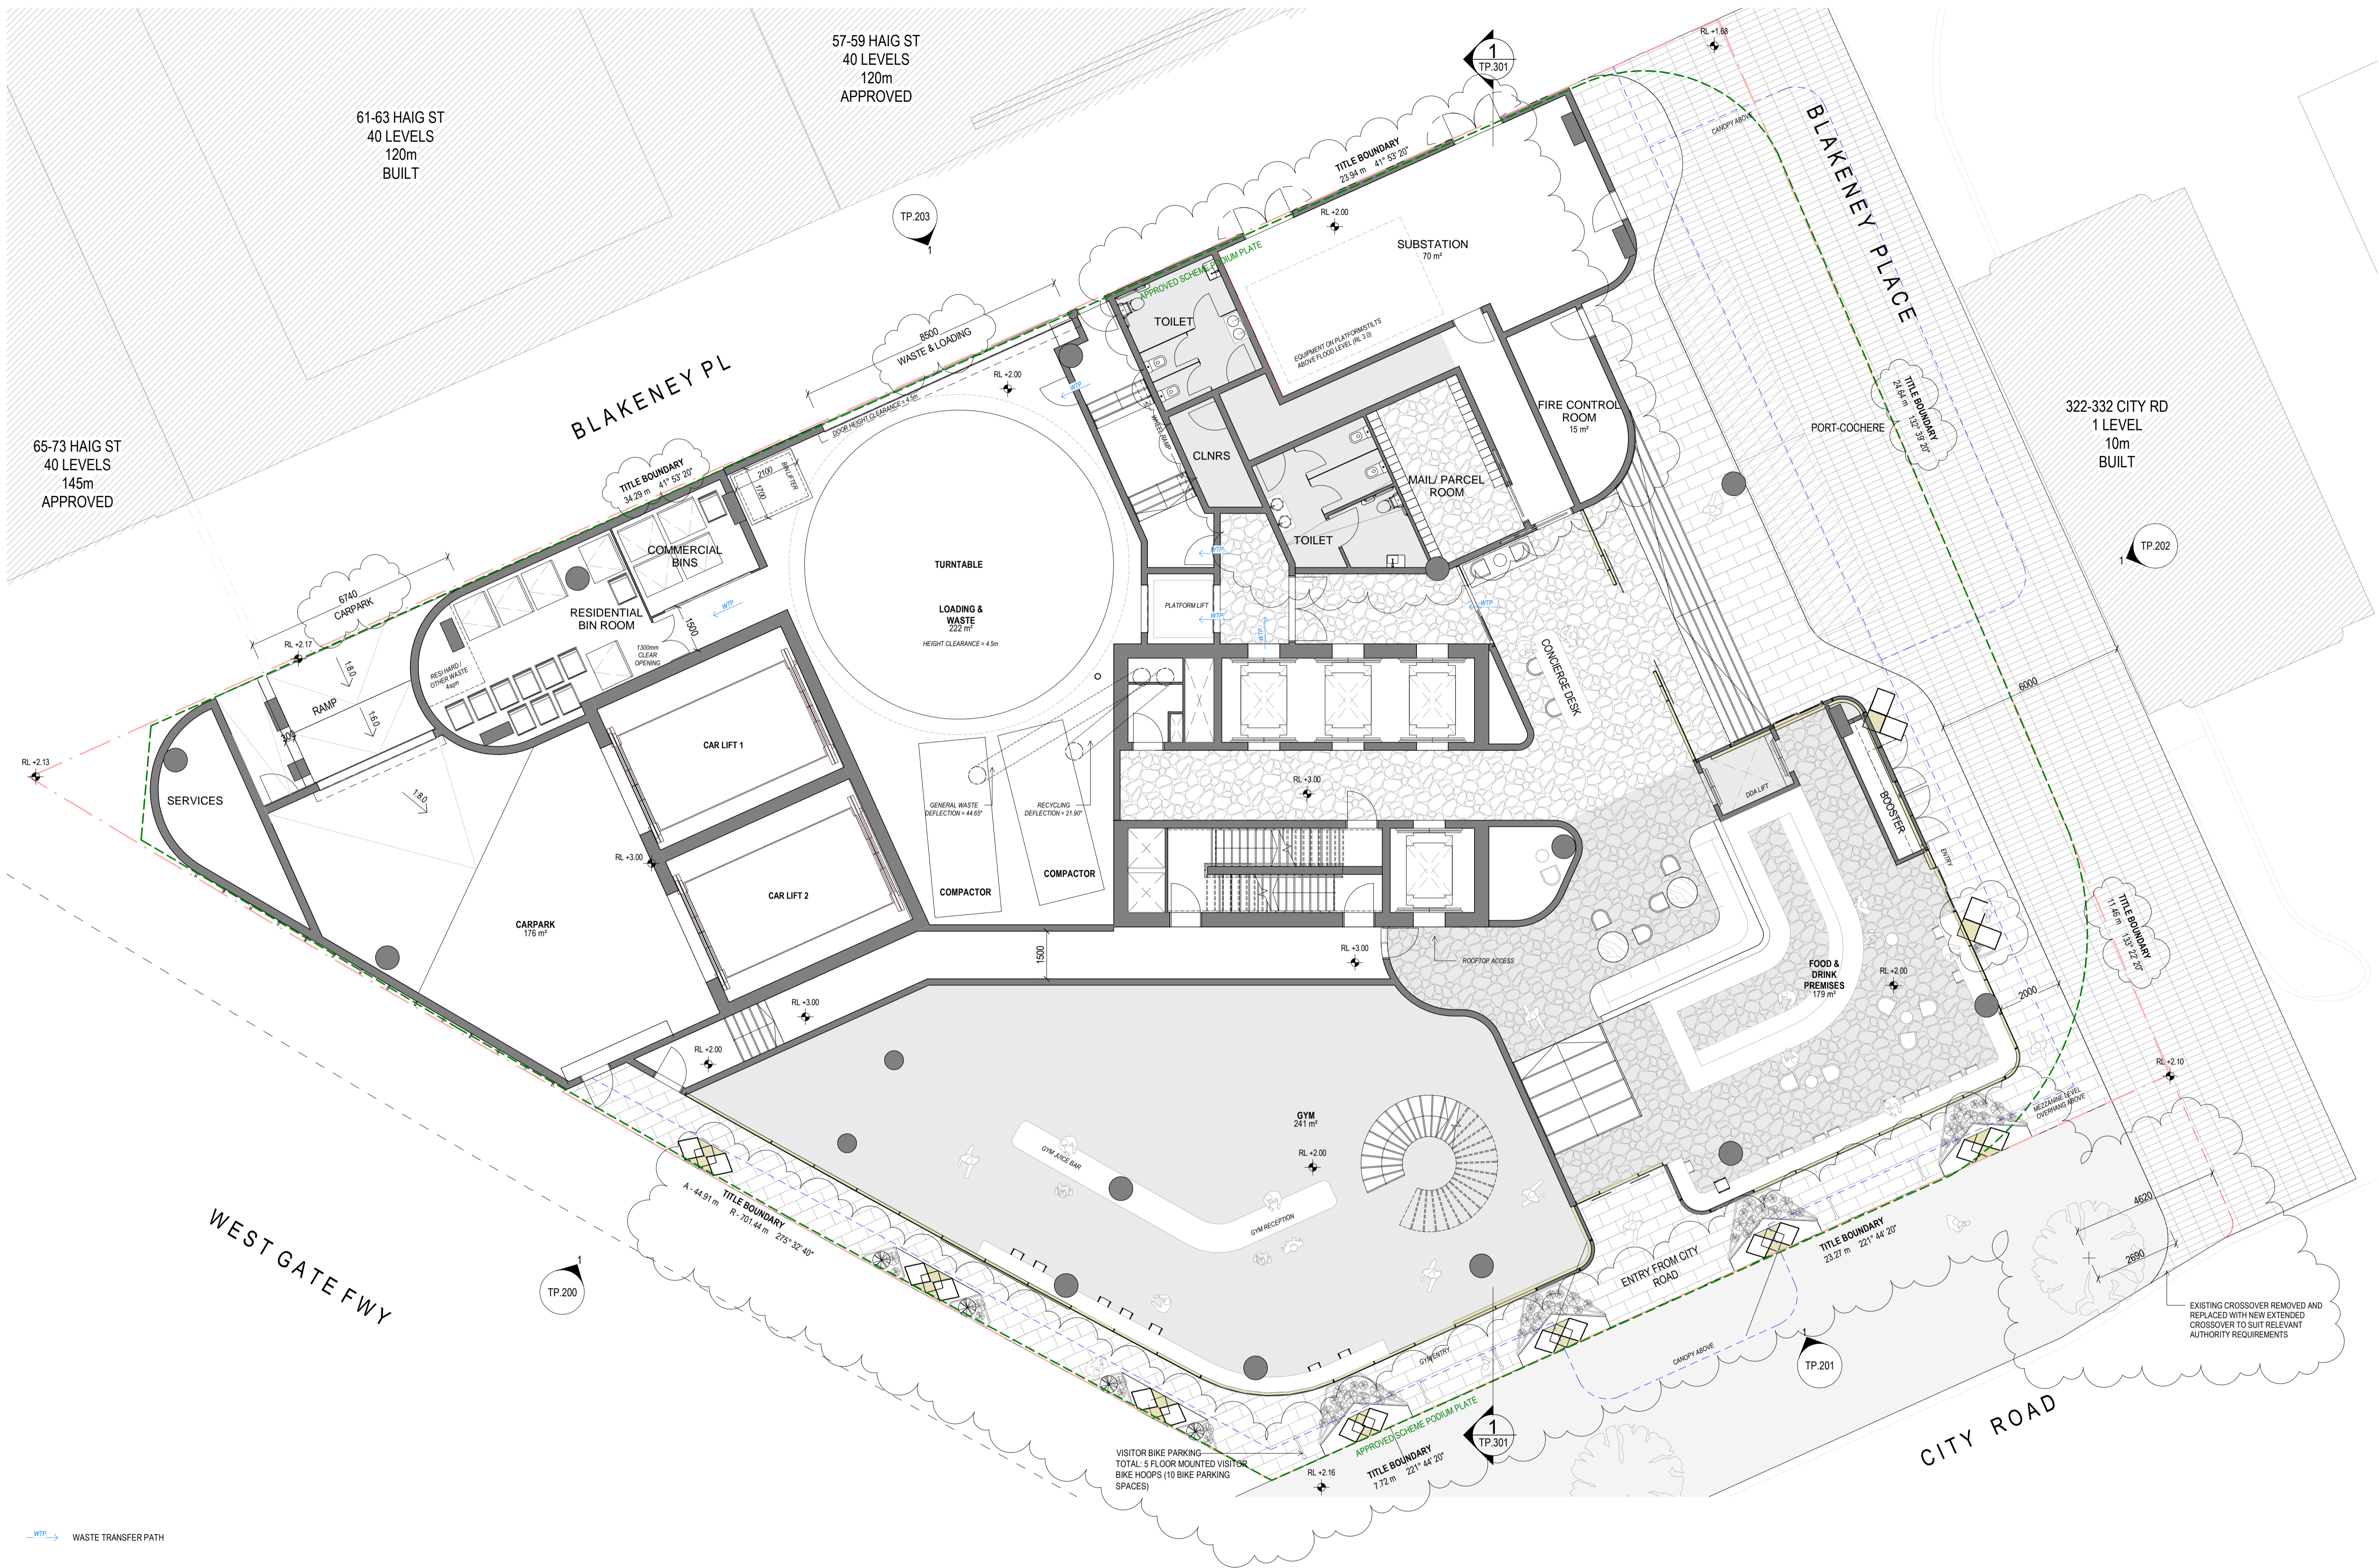


WTP → WASTE TRANSFER PATH

Warren and Mahoney Architects
Australia Pty Ltd
Level 4, 141 Flinders Lane
Melbourne VIC 3000
Australia
Phone + 61 3 8547 6977

Registered Architects and Designers
www.warrenandmahoney.com
WARREN AND MAHONEY

Revisions	
G 03.06.2021	LAYOUTS UPDATE FOR APPROVAL
H 04.06.2021	S72 APPLICATION
I 12.07.2021	ARCHITECTURAL UPDATE
J 16.07.2021	ARCHITECTURAL UPDATE FOR COORDINATION
K 23.07.2021	FOR COORDINATION
L 26.07.2021	FOR APPROVAL
M 04.08.2021	S72 APPLICATION
N 18.10.2021	TP RFI

Notes

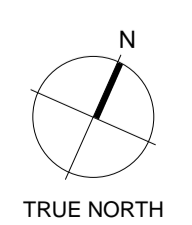

Consultants
Project Manager
Structural Engineer
Mechanical Engineer
Fire Engineer
Electrical Engineer


Client
GURNER

Project Title
344 CITY RD
334-344 City Road, Southbank 3006

Drawing Title
GROUND FLOOR PLAN

Drawing Status
WORK IN PROGRESS

Drawing Details	
Scale	1 : 100 @ A1
Date	10/18/2021 6:02:53 PM
Job No	9434
Drawn	Author
Checked	Checker
Drawing No	Revision
TP.100	N

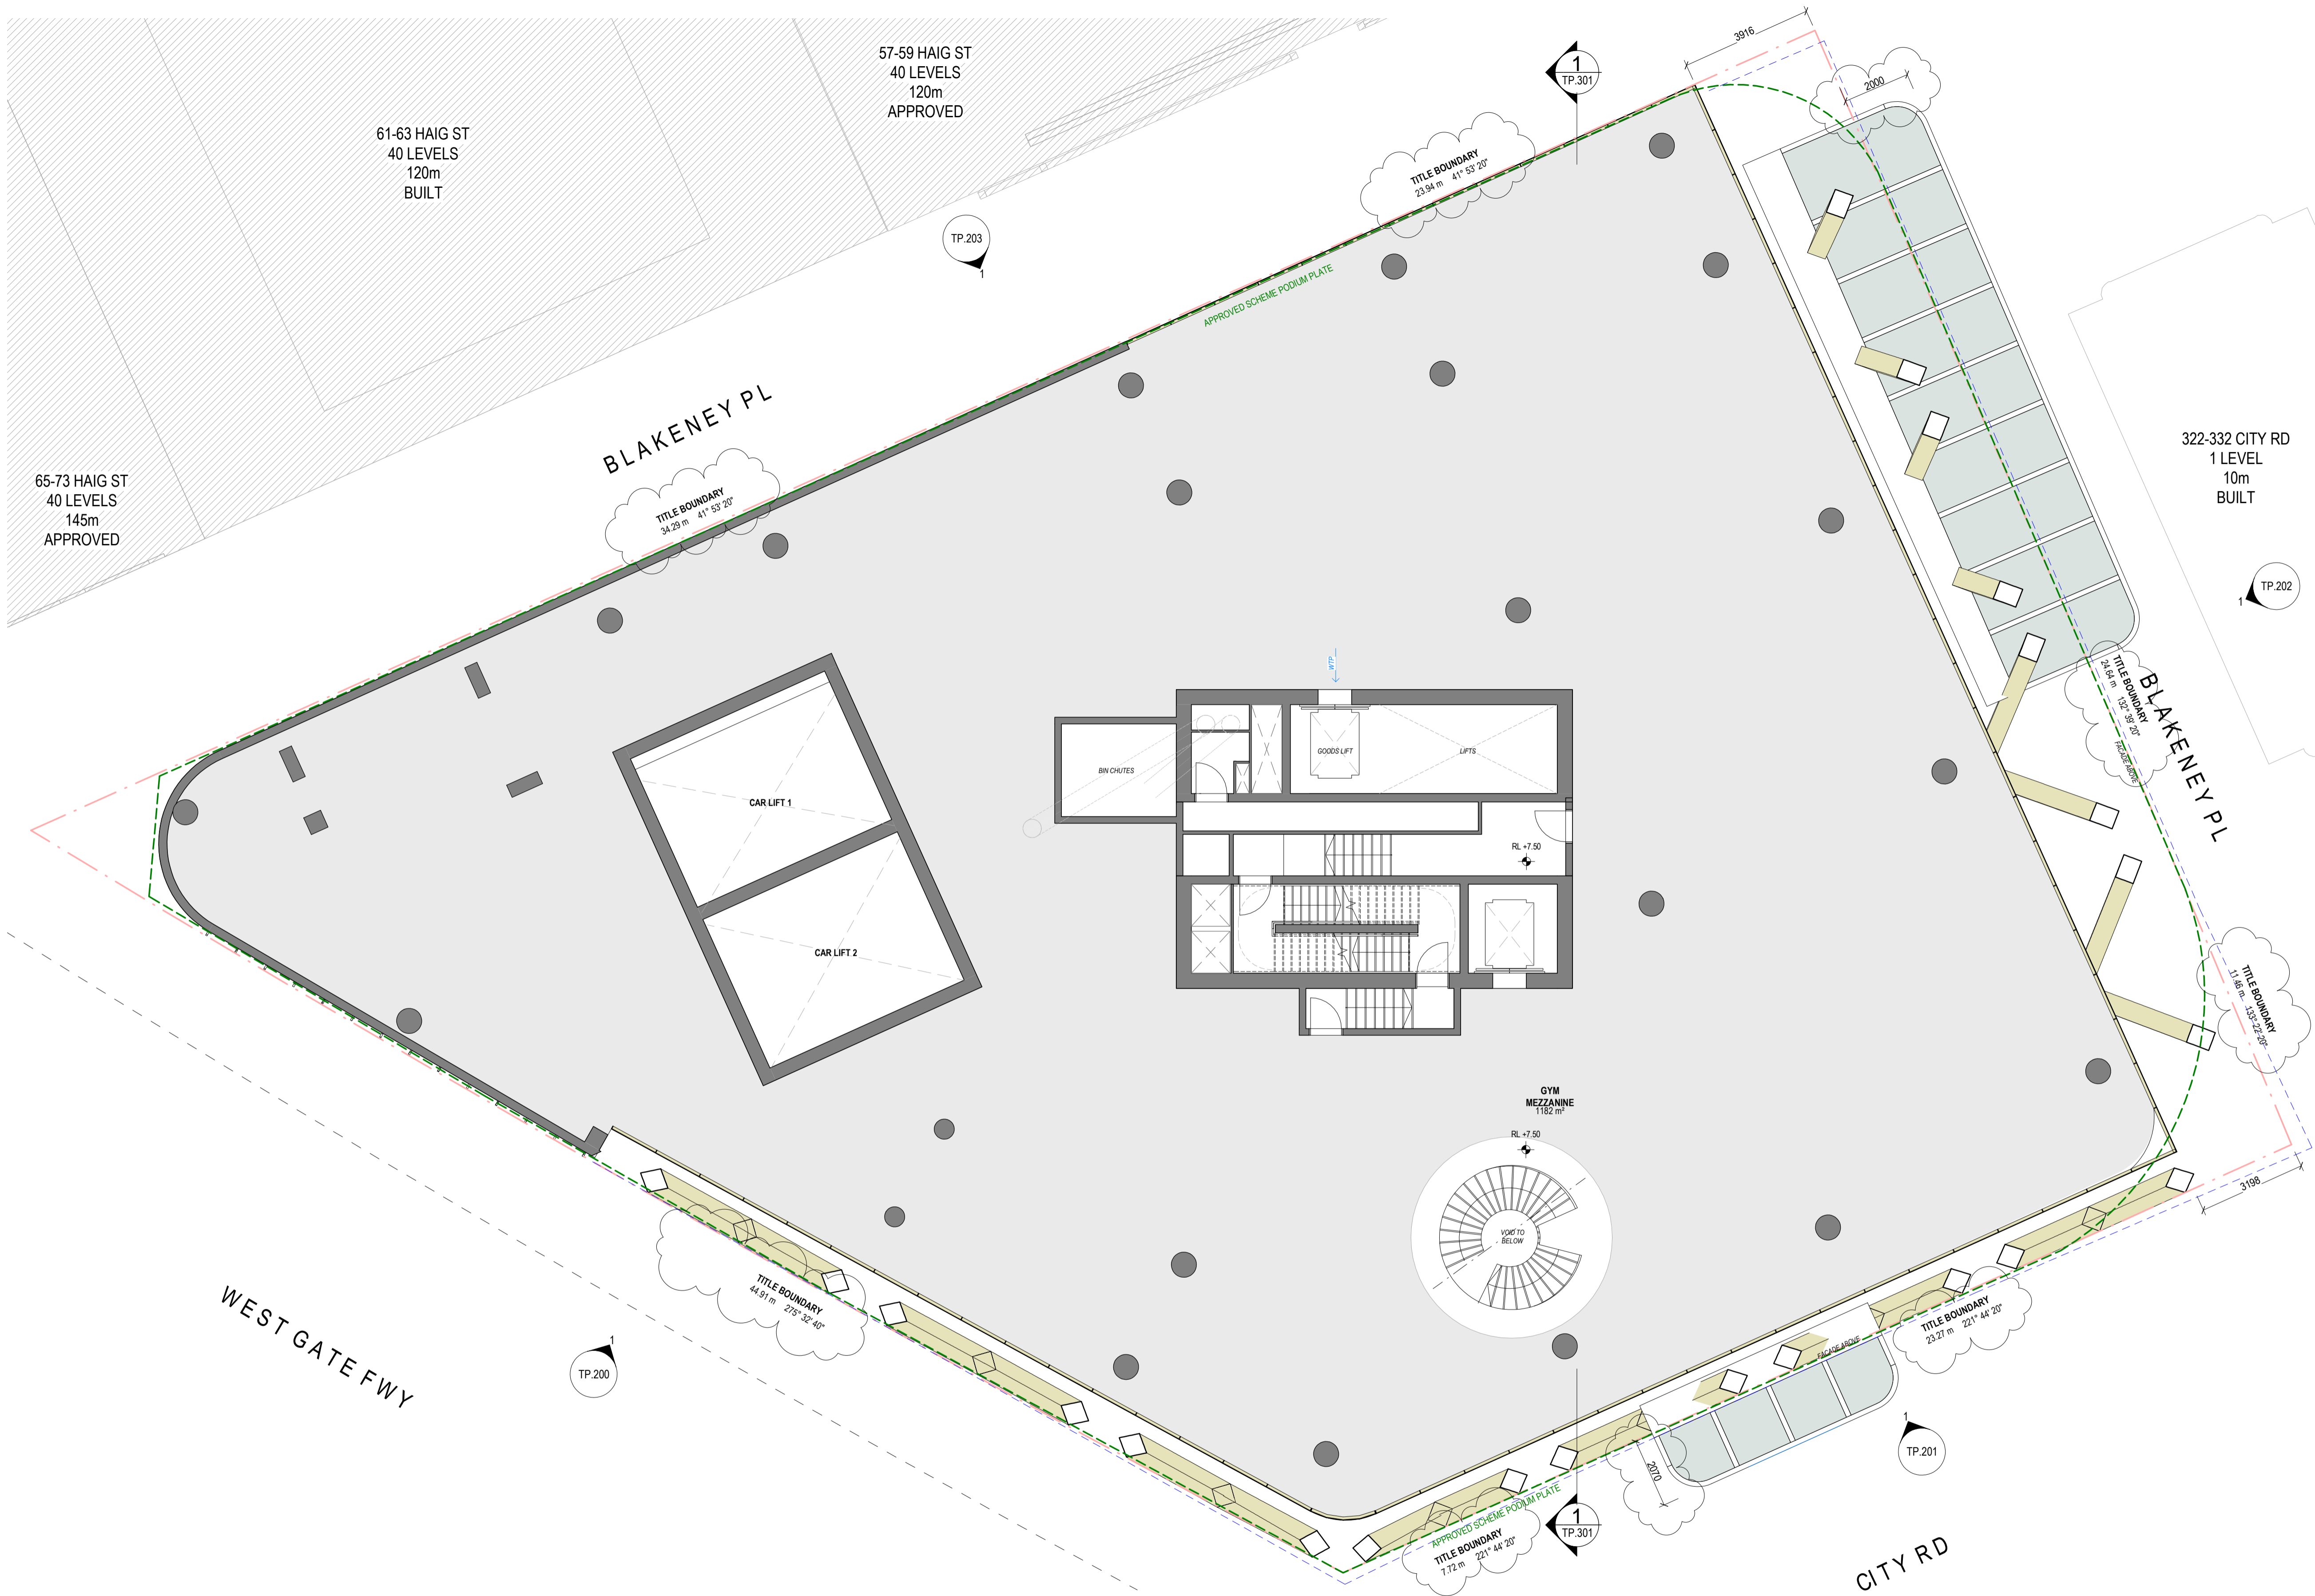


WTP → WASTE TRANSFER PATH

Warren and Mahoney Architects
Australia Pty Ltd
Level 4, 141 Flinders Lane
Melbourne VIC 3000
Australia
Phone + 61 3 8547 6977

Registered Architects and Designers
www.warrenandmahoney.com
WARREN AND MAHONEY

Revisions	
G 03.06.2021	LAYOUTS UPDATE FOR APPROVAL
H 04.06.2021	S72 APPLICATION
I 12.07.2021	ARCHITECTURAL UPDATE
J 16.07.2021	ARCHITECTURAL UPDATE FOR COORDINATION
K 23.07.2021	FOR COORDINATION
L 26.07.2021	FOR APPROVAL
M 04.08.2021	S72 APPLICATION
N 18.10.2021	TP RFI

Notes

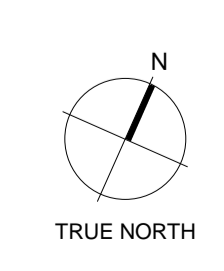

Consultants

- Project Manager
- Structural Engineer
- Mechanical Engineer
- Fire Engineer
- Electrical Engineer

Client
GURNER

Project Title
344 CITY RD
334-344 City Road, Southbank 3006

All dimension to be verified on site before producing shop drawings or commencing any work. Do not scale. The copyright of this drawing remains with Warren and Mahoney Architects New Zealand Ltd.

Drawing Title
MEZZANINE

Drawing Status
WORK IN PROGRESS

Drawing Details

Scale 1 : 100@ A1
Date 10/18/2021 5:20:54 PM
Job No 9434
Drawn Author
Checked Checker

Drawing No
TP.100.M

Revision
N



WTP → WASTE TRANSFER PATH

Warren and Mahoney Architects
Australia Pty Ltd

Level 4, 141 Flinders Lane
Melbourne VIC 3000
Australia
Phone + 61 3 8547 6977


Registered Architects and Designers
www.warrenandmahoney.com
WARREN AND MAHONEY

Revisions

G	03.06.2021	LAYOUTS UPDATE FOR APPROVAL
H	04.06.2021	S72 APPLICATION
I	12.07.2021	ARCHITECTURAL UPDATE
J	16.07.2021	ARCHITECTURAL UPDATE
K	23.07.2021	FOR COORDINATION
L	26.07.2021	FOR APPROVAL
M	04.08.2021	S72 APPLICATION
N	18.10.2021	TP RFI

Notes

—

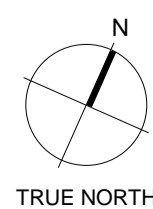

TRUE NORTH

Consultants

- Project Manager
- Structural Engineer
- Mechanical Engineer
- Fire Engineer
- Electrical Engineer

Client

GURNER

Project Title

344 CITY RD

334-344 City Road, Southbank 3006

All dimension to be verified on site before producing shop drawings or commencing any work. Do not scale. The copyright of this drawing remains with Warren and Mahoney Architects New Zealand Ltd.

Drawing Title

PODIUM PLATE - LEVEL 1

Drawing Status

WORK IN PROGRESS

Drawing Details

Scale	1 : 100@ A1
Date	10/18/2021 5:21:01 PM
Job No	9434
Drawn	Author
Checked	Checker

Drawing No

TP.101

Revision

N




WTP → WASTE TRANSFER PATH

Warren and Mahoney Architects
Australia Pty Ltd
Level 4, 141 Flinders Lane
Melbourne VIC 3000
Australia
Phone + 61 3 8547 6977

Registered Architects and Designers
www.warrenandmahoney.com
WARREN AND MAHONEY

Revisions	
G 03.06.2021	LAYOUTS UPDATE FOR APPROVAL
H 04.06.2021	S72 APPLICATION
I 12.07.2021	ARCHITECTURAL UPDATE
J 16.07.2021	ARCHITECTURAL UPDATE
K 23.07.2021	FOR COORDINATION
L 26.07.2021	FOR APPROVAL
M 04.08.2021	S72 APPLICATION
N 18.10.2021	TP RFI

Notes

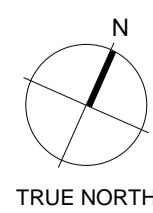

Consultants
Project Manager
Structural Engineer
Mechanical Engineer
Fire Engineer
Electrical Engineer

Client
GURNER

Project Title
344 CITY RD
334-344 City Road, Southbank 3006

All dimension to be verified on site before producing shop drawings or commencing any work. Do not scale. The copyright of this drawing remains with Warren and Mahoney Architects New Zealand Ltd.

Drawing Title
PODIUM PLATE - LEVELS 2 TO 3

Drawing Status
WORK IN PROGRESS

Drawing Details
Scale 1 : 100@ A1
Date 10/18/2021 5:21:09 PM
Job No 9434
Drawn Author
Checked Checker

Drawing No TP.102
Revision N




Warren and Mahoney Architects
Australia Pty Ltd
Level 4, 141 Flinders Lane
Melbourne VIC 3000
Australia
Phone + 61 3 8547 6977

Registered Architects and Designers
www.warrenandmahoney.com
WARREN AND MAHONEY

Revisions
A 18.10.2021 TP RFI

Notes

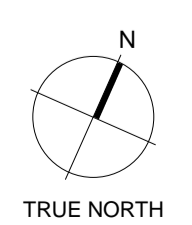

Consultants

- Project Manager
- Structural Engineer
- Mechanical Engineer
- Fire Engineer
- Electrical Engineer

Client
GURNER

Project Title
344 CITY RD
334-344 City Road, Southbank 3006

All dimension to be verified on site before producing shop drawings or commencing any work. Do not scale. The copyright of this drawing remains with Warren and Mahoney Architects New Zealand Ltd.

Drawing Title
PODIUM PLATE - LEVEL 4

Drawing Status
WORK IN PROGRESS

Drawing Details	
Scale	1 : 100@ A1
Date	10/18/2021 5:21:18 PM
Job No	9434
Drawn	Author
Checked	Checker
Drawing No	Revision
TP.104	A



65-73 HAIG ST
40 LEVELS
145m
APPROVED

61-63 HAIG ST
38 LEVELS
120m
BUILT

57-59 HAIG ST
40 LEVELS
120m
APPROVED

322-332 CITY RD
1 LEVEL
10m
BUILT

BLAKENEY PL

WEST GATE FWY

CITY RD


WTP → WASTE TRANSFER PATH

Warren and Mahoney Architects
Australia Pty Ltd
Level 4, 141 Flinders Lane
Melbourne VIC 3000
Australia
Phone + 61 3 8547 6977

Registered Architects and Designers
www.warrenandmahoney.com
WARREN AND MAHONEY

Revisions	
G 03.06.2021	LAYOUTS UPDATE FOR APPROVAL
H 04.06.2021	S72 APPLICATION
I 12.07.2021	ARCHITECTURAL UPDATE
J 16.07.2021	ARCHITECTURAL UPDATE
K 23.07.2021	FOR COORDINATION
L 26.07.2021	FOR APPROVAL
M 04.08.2021	S72 APPLICATION
N 18.10.2021	TP RFI

Notes

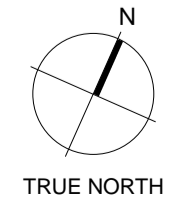

Consultants
Project Manager
Structural Engineer
Mechanical Engineer
Fire Engineer
Electrical Engineer

Client
GURNER

Project Title
344 CITY RD
334-344 City Road, Southbank 3006

All dimension to be verified on site before producing shop drawings or commencing any work. Do not scale. The copyright of this drawing remains with Warren and Mahoney Architects New Zealand Ltd.

Drawing Title
PODIUM PLATE - LEVEL 5

Drawing Status
WORK IN PROGRESS

Drawing Details
Scale 1 : 100@ A1
Date 10/18/2021 5:21:29 PM
Job No 9434
Drawn Author
Checked Checker

Drawing No TP.105
Revision N




WTP → WASTE TRANSFER PATH

Warren and Mahoney Architects
Australia Pty Ltd
Level 4, 141 Flinders Lane
Melbourne VIC 3000
Australia
Phone + 61 3 8547 6977

Registered Architects and Designers
www.warrenandmahoney.com
WARREN AND MAHONEY

Revisions	Notes
G 03.06.2021	LAYOUTS UPDATE FOR APPROVAL
H 04.06.2021	S72 APPLICATION
I 12.07.2021	ARCHITECTURAL UPDATE
J 16.07.2021	ARCHITECTURAL UPDATE FOR COORDINATION
K 23.07.2021	FOR COORDINATION
L 26.07.2021	FOR APPROVAL
M 04.08.2021	S72 APPLICATION
N 18.10.2021	TP RFI

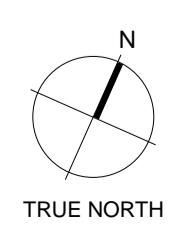

Consultants
Project Manager
Structural Engineer
Mechanical Engineer
Fire Engineer
Electrical Engineer

Client
GURNER

Project Title
344 CITY RD
334-344 City Road, Southbank 3006

All dimension to be verified on site before producing shop drawings or commencing any work. Do not scale. The copyright of this drawing remains with Warren and Mahoney Architects New Zealand Ltd.

Drawing Title
PODIUM PLATE - LEVEL 6

Drawing Status
WORK IN PROGRESS

Drawing Details	Drawing No	Revision
Scale 1 : 100@ A1	TP.106	N
Date 10/18/2021 5:21:40 PM		
Job No 9434		
Drawn Author Checked Checker		