



UPPER (MEZZANINE) FLOOR PLAN
SCALE 1:100

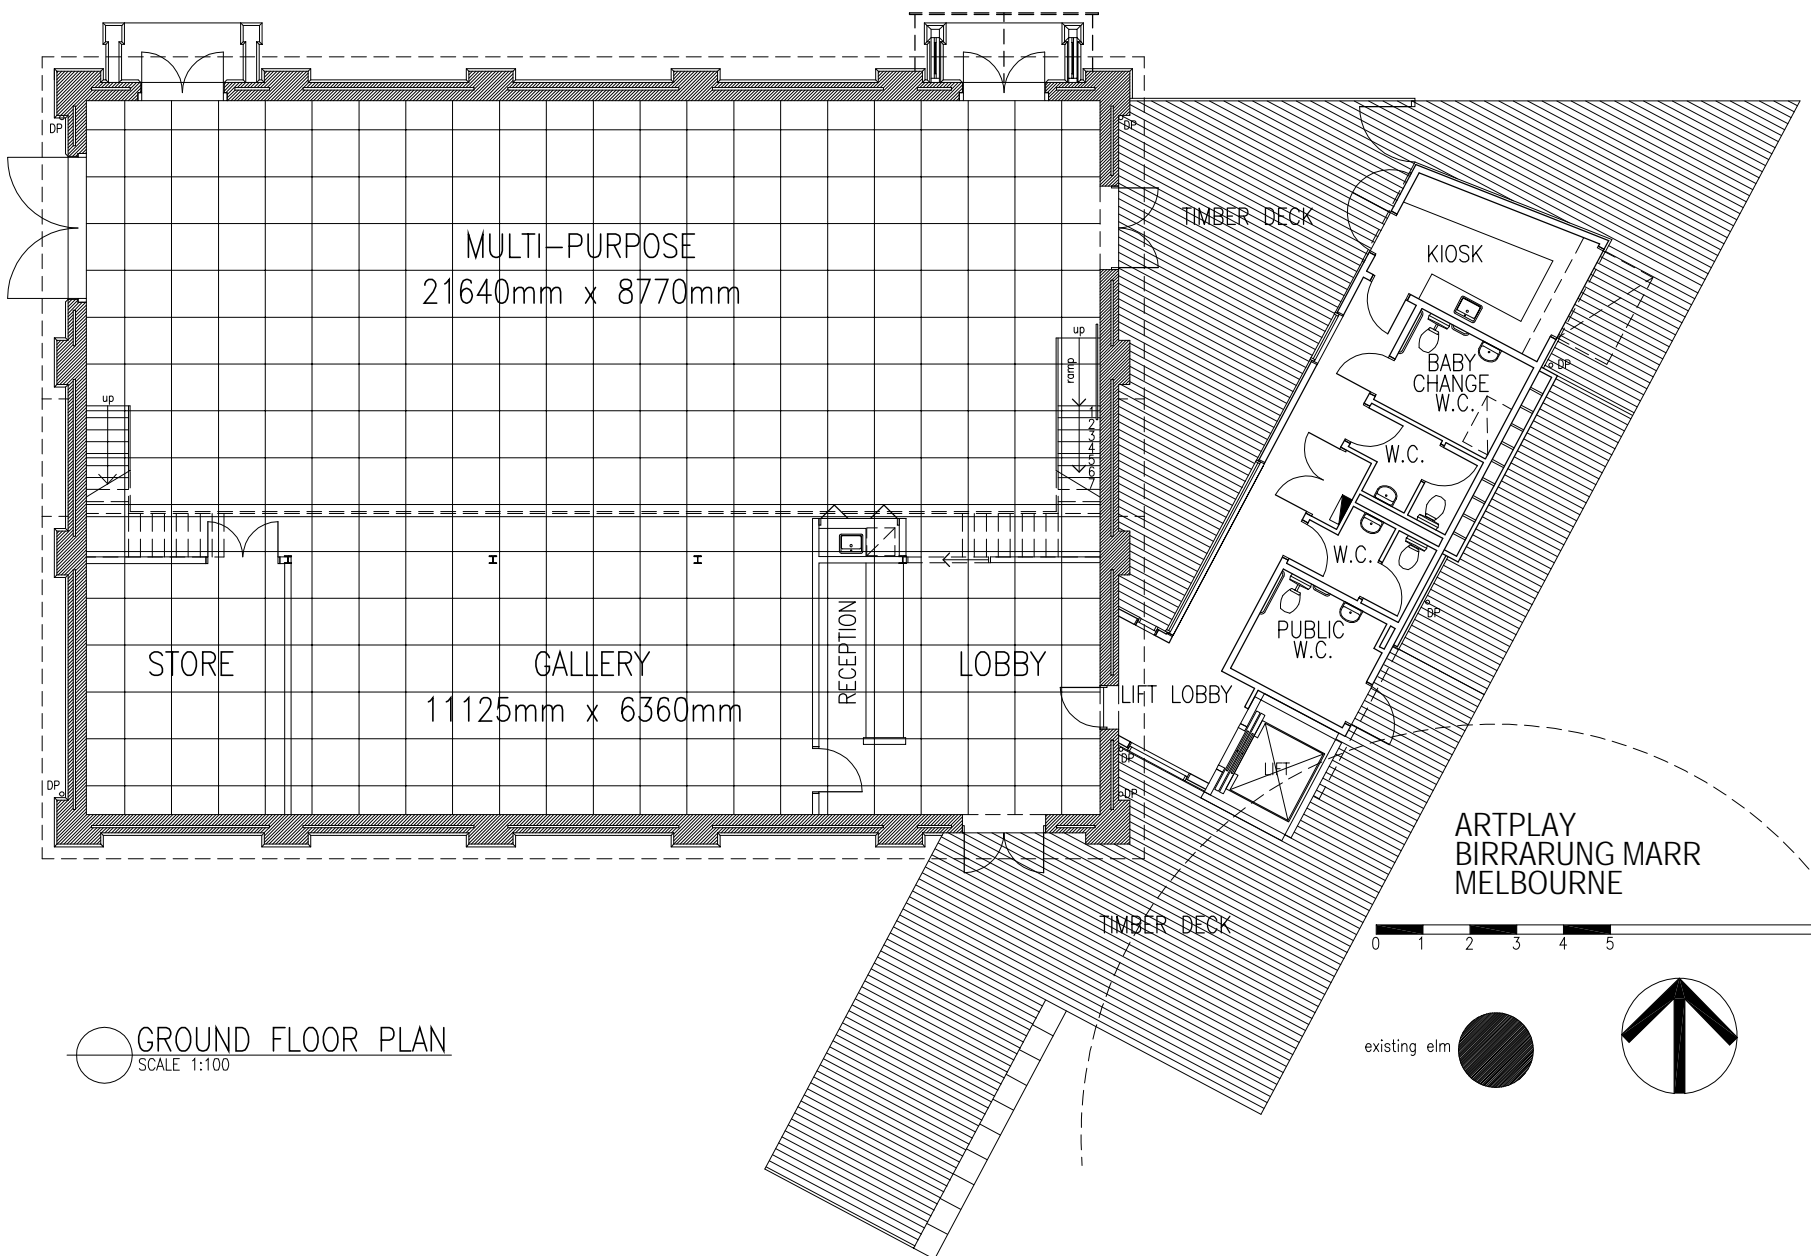

GROUND FLOOR PLAN
SCALE 1:100

ARTPLAY
BIRRARUNG MARR
MELBOURNE

 

existing elm

