EXTERNAL FINISHES

CONCRETE TEXTURED FINISH - LIGHT


CONCRETE TEXTURED FINISH - OXIDE COLOURED

CONCRETE - GENERAL PURPOSE GREY

ALUMINIUM SCREEN - PAINT FINISH

WEB FORGE ALUMINIUM SCREEN PAINT

ALUMINIUM PROPRIETORY BALUSTRADE ALUMINIUM FINISH TO PLANTER BOXES

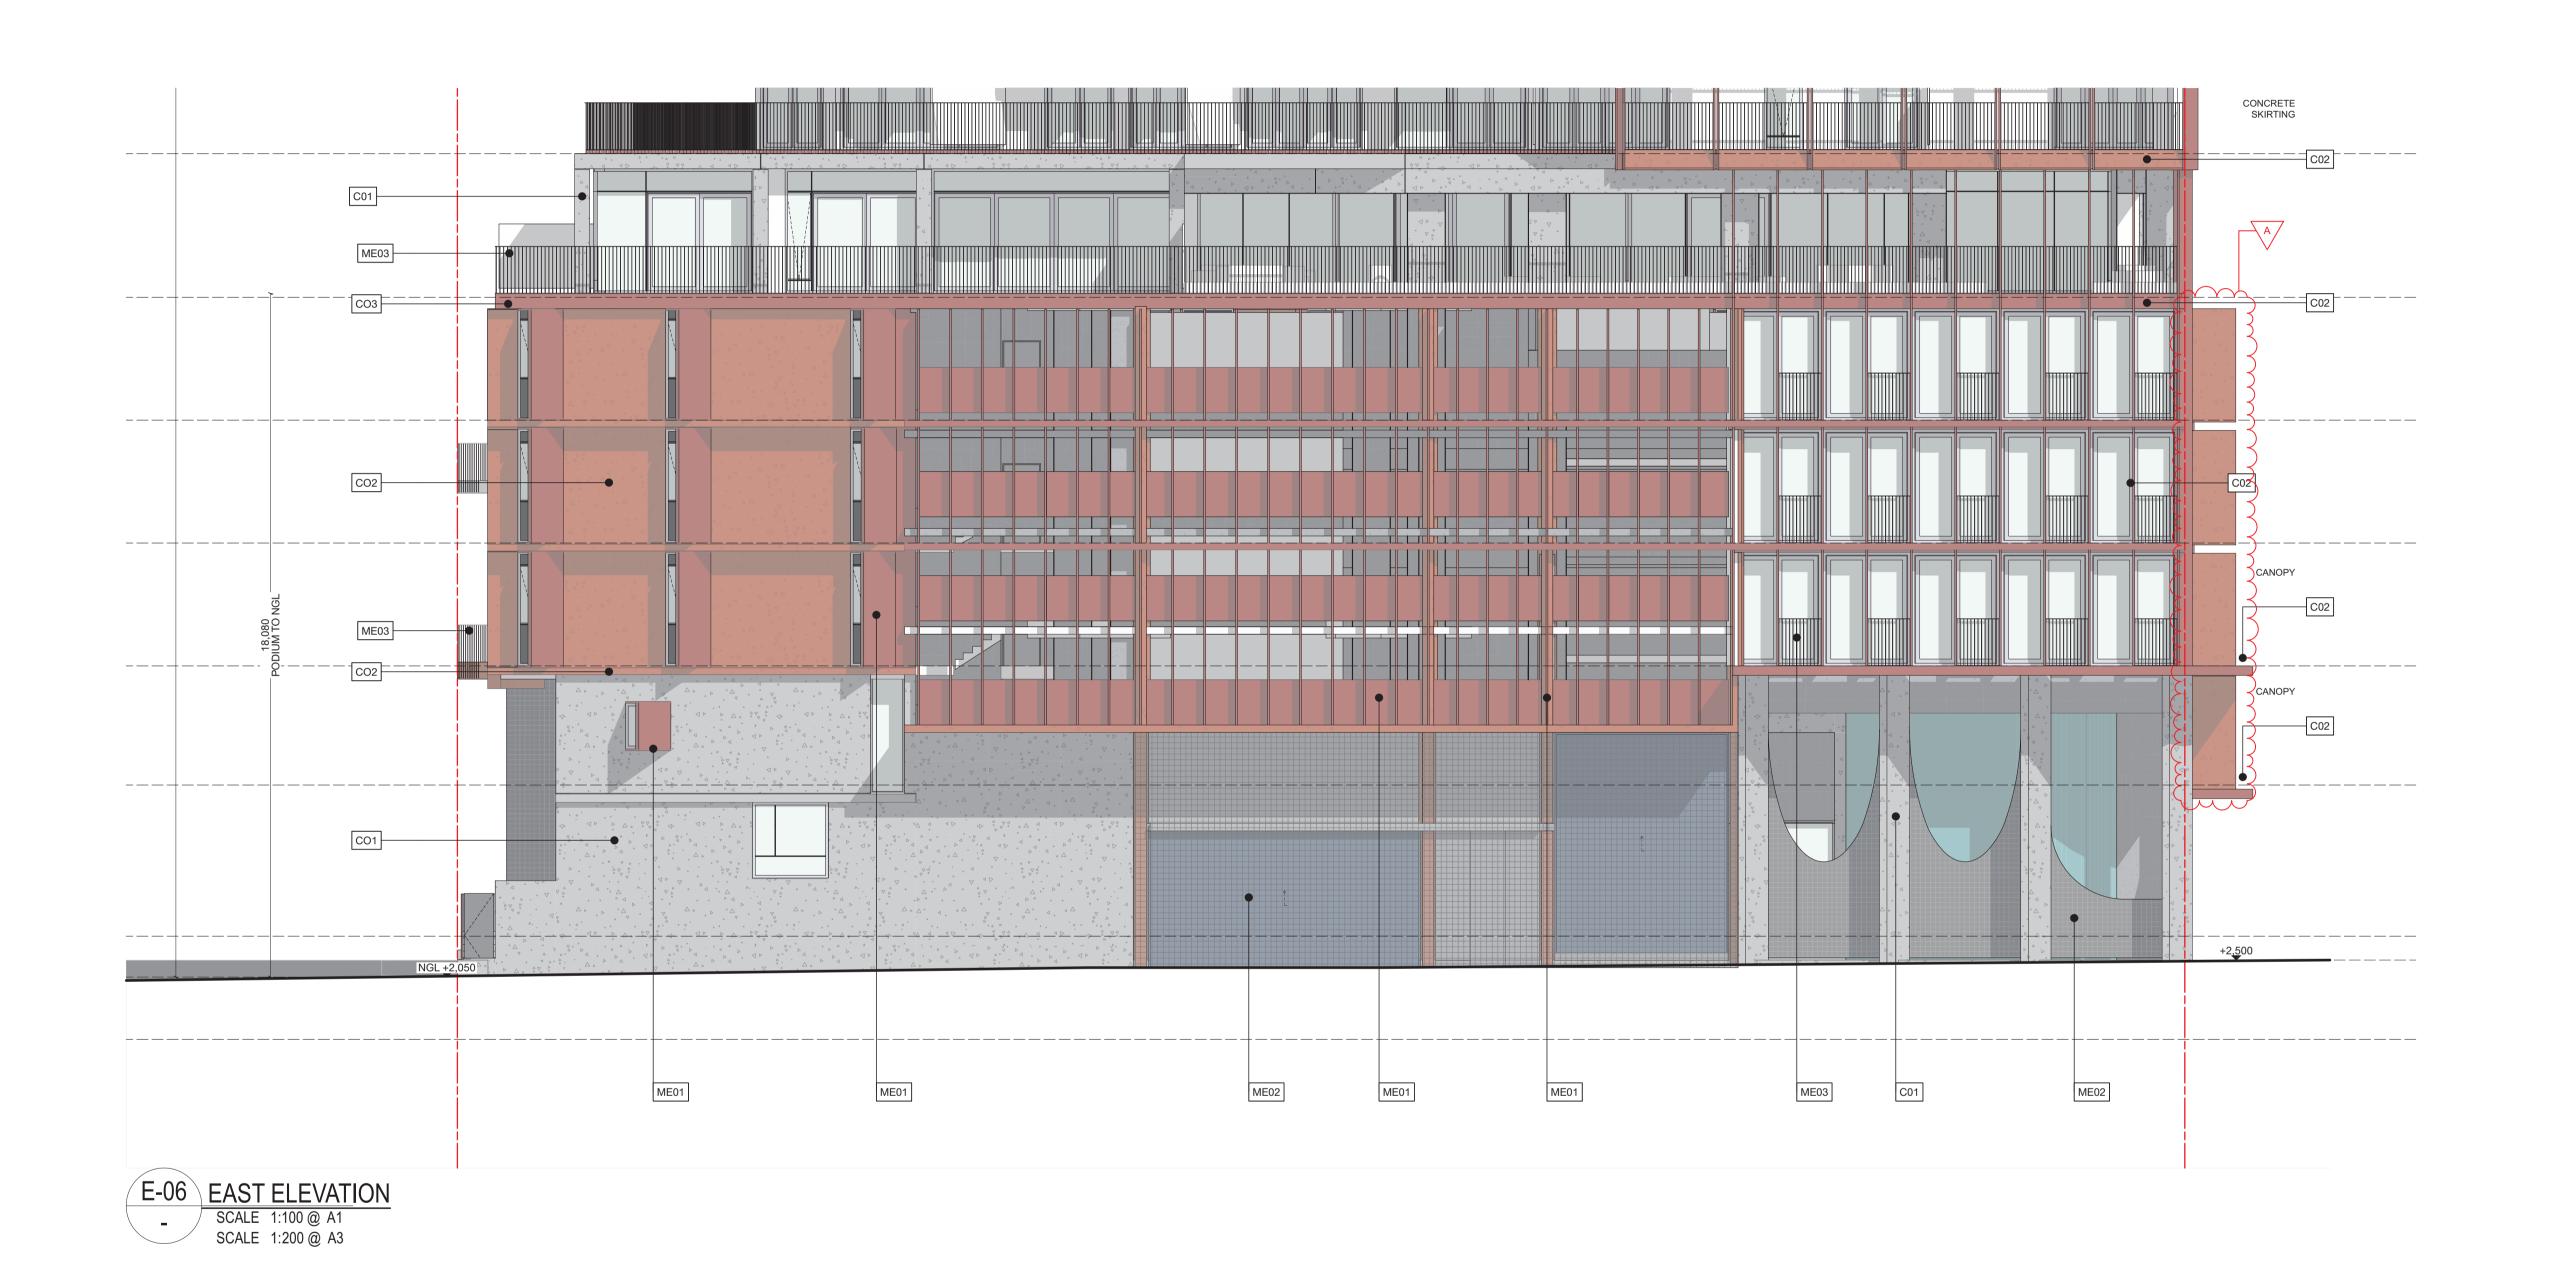

Freadman White

81 Crown Street, Richmond VIC 3121 Mobile: +61 411 559 748 Office: +61 3 9942 3359 office@freadmanwhite.com www.freadmanwhite.com ABn: 81 751 505 936 ACn: 147 872 348

CLIENT MAB **EAST ELEVATION 1:100** Lot G, Docklands, VIC, 3008

STATUS TOWNPLANNING Lot G DWG No ISSUE REV A 3.6 12/4/2022

SCALE

1:100 @ A1

GENERAL NOTES

to proceeding.

- Builder and or Subcontractor to supply one sample each of the proprietary items, finishes, samples materials and shop drawings for sign off prior to placement of order, fabrication or construction. Once approved one signed item is to be held by the Builder and one duplicate item to be forwarded to Client's Representative.
- 2. Do not scale from this drawing use figured dimensions
- A signed original of this drawing is retained in Freadman White Architects Offices for verification purposes.
- 4. Information detailed in drawing revisions is for information only and may not be indicative of all changes made. 5. Builder and or Subcontractor to confirm set outs, levels, setbacks and critical dimensions on site including all services fixtures and fittings prior to and during the works. Notify Architect to any conflicts discovered prior

COPYRIGHT © FREADMAN WHITE PTY LTD

These drawings are approximate only. Assessments and evaluations must be verified by the relevant authorities. Figured dimensions shall be used in preference to scaled dimensions. The Architect must be notified of any discrepancies. All work shall be carried out in accordance with the relevant Planning and Building authorities, Building code of Australia, local laws and all relevant Australian Standards. Copyright all rights reserved. This work is copyright and cannot be reproduced or copied in any form or by any other means (graphic, electronic or mechanical including photocopying) without the written permission of Freadman White Architects. Any licence, express or implied, to use this document for any purpose whatsoever is restricted to the terms and of the agreement or implied agreement between Freadman White Architects and the instructing party. These drawings cannot be used for construction purposes without the written permission of Freadman White Architects.

EXTERNAL FINISHES

CONCRETE TEXTURED FINISH - LIGHT GREY

CONCRETE TEXTURED FINISH - OXIDE COLOURED

CONCRETE - GENERAL PURPOSE GREY

ALUMINIUM SCREEN - PAINT FINISH

WEB FORGE ALUMINIUM SCREEN PAINT

ALUMINIUM PROPRIETORY BALUSTRADE ME4 ALUMINIUM FINISH TO PLANTER BOXES



Freadman White

81 Crown Street, Richmond VIC 3121 Mobile: +61 411 559 748 Office: +61 3 9942 3359 office@freadmanwhite.com www.freadmanwhite.com ABn: 81 751 505 936 ACn: 147 872 348

CLIENT MAB **SOUTH ELEVATION 1:100** Lot G, Docklands, VIC, 3008

Lot G	STATUS TOWNPLANNING	
DWG No	ISSUE REV A 12/4/2022	

SCALE

1:100 @ A1

GENERAL NOTES

to proceeding.

- Builder and or Subcontractor to supply one sample each of the proprietary items, finishes, samples materials and shop drawings for sign off prior to placement of order, fabrication or construction. Once approved one signed item is to be held by the Builder and one duplicate item to be forwarded to Client's Representative.
- 2. Do not scale from this drawing use figured dimensions
- A signed original of this drawing is retained in Freadman White Architects Offices for verification purposes.
- 4. Information detailed in drawing revisions is for information only and may not be indicative of all changes made. 5. Builder and or Subcontractor to confirm set outs, levels, setbacks and critical dimensions on site including all services fixtures and fittings prior to and during the works. Notify Architect to any conflicts discovered prior

COPYRIGHT © FREADMAN WHITE PTY LTD

These drawings are approximate only. Assessments and evaluations must be verified by the relevant authorities. Figured dimensions shall be used in preference to scaled dimensions. The Architect must be notified of any discrepancies. All work shall be carried out in accordance with the relevant Planning and Building authorities, Building code of Australia, local laws and all relevant Australian Standards. Copyright all rights reserved. This work is copyright and cannot be reproduced or copied in any form or by any other means (graphic, electronic or mechanical including photocopying) without the written permission of Freadman White Architects. Any licence, express or implied, to use this document for any purpose whatsoever is restricted to the terms and of the agreement or implied agreement between Freadman White Architects and the instructing party. These drawings cannot be used for construction purposes without the written permission of Freadman White Architects.