




**TRAFFIC ISLAND - TYPICAL CROSS SECTION
BLUESTONE KERB WITH GRASS INFILL**

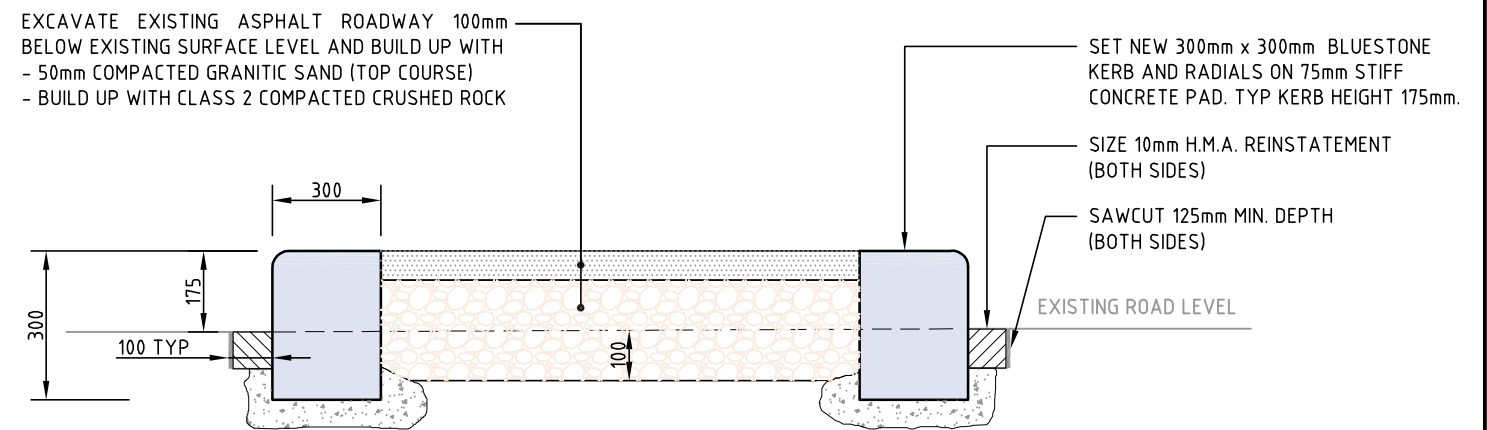

**TRAFFIC ISLAND - TYPICAL CROSS SECTION
BLUESTONE KERB WITH GRANITIC SAND INFILL**

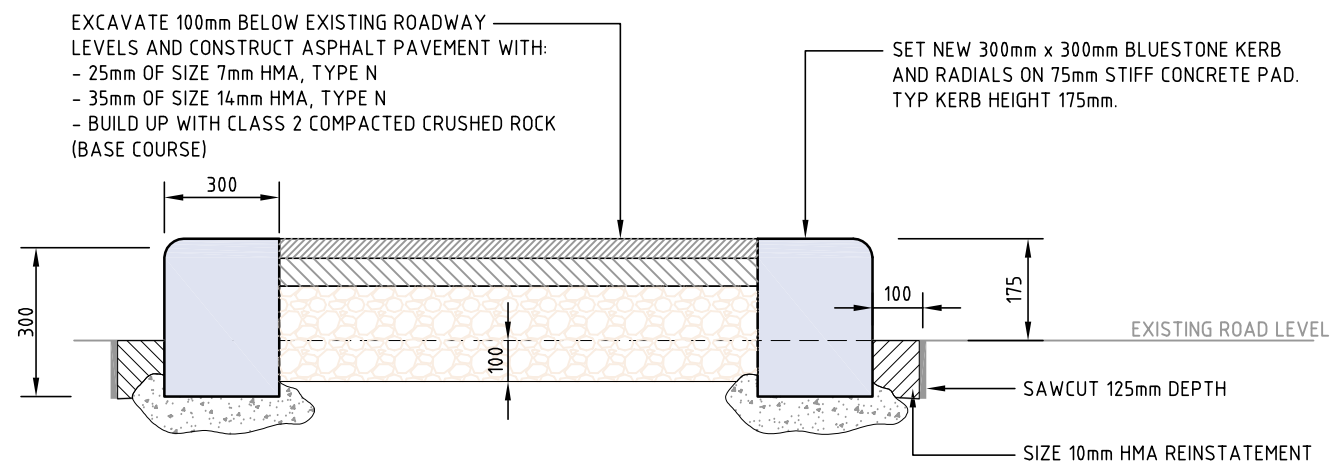

**TRAFFIC ISLAND - TYPICAL CROSS SECTION
BLUESTONE KERB WITH ASPHALT INFILL**

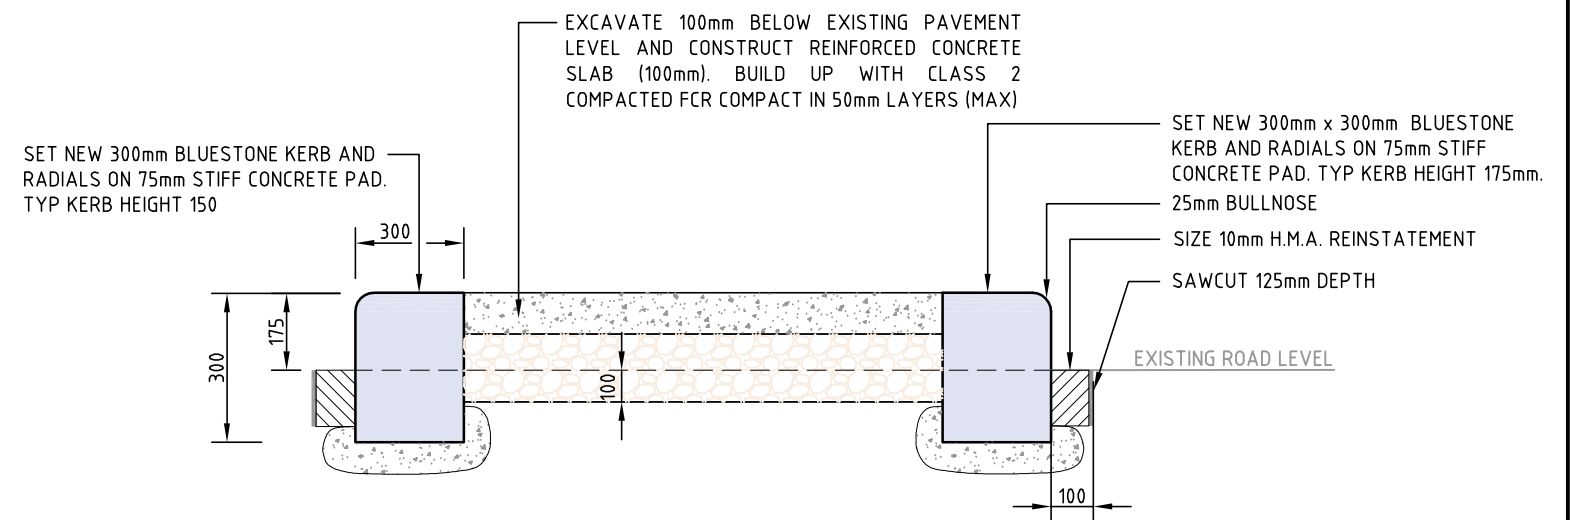

**TRAFFIC ISLAND - TYPICAL CROSS SECTION
BLUESTONE KERB WITH CONCRETE INFILL**

NOT TO SCALE



CITY OF MELBOURNE

Rev.	Revision Details	By	Date

TYPICAL SECTIONS
TRAFFIC ISLANDS
BLUESTONE KERB

ENGINEERING SERVICES BRANCH

Approved By		Drawing Number	
Principal Engineer Infrastructure		1P 50508	
Date		Revision	
Nov, 2010	Nov, 2010	B	
Date		Docs	
Nov, 2010	Nov, 2010		