


SPRING STREET LONSDALE TO VICTORIA STREET

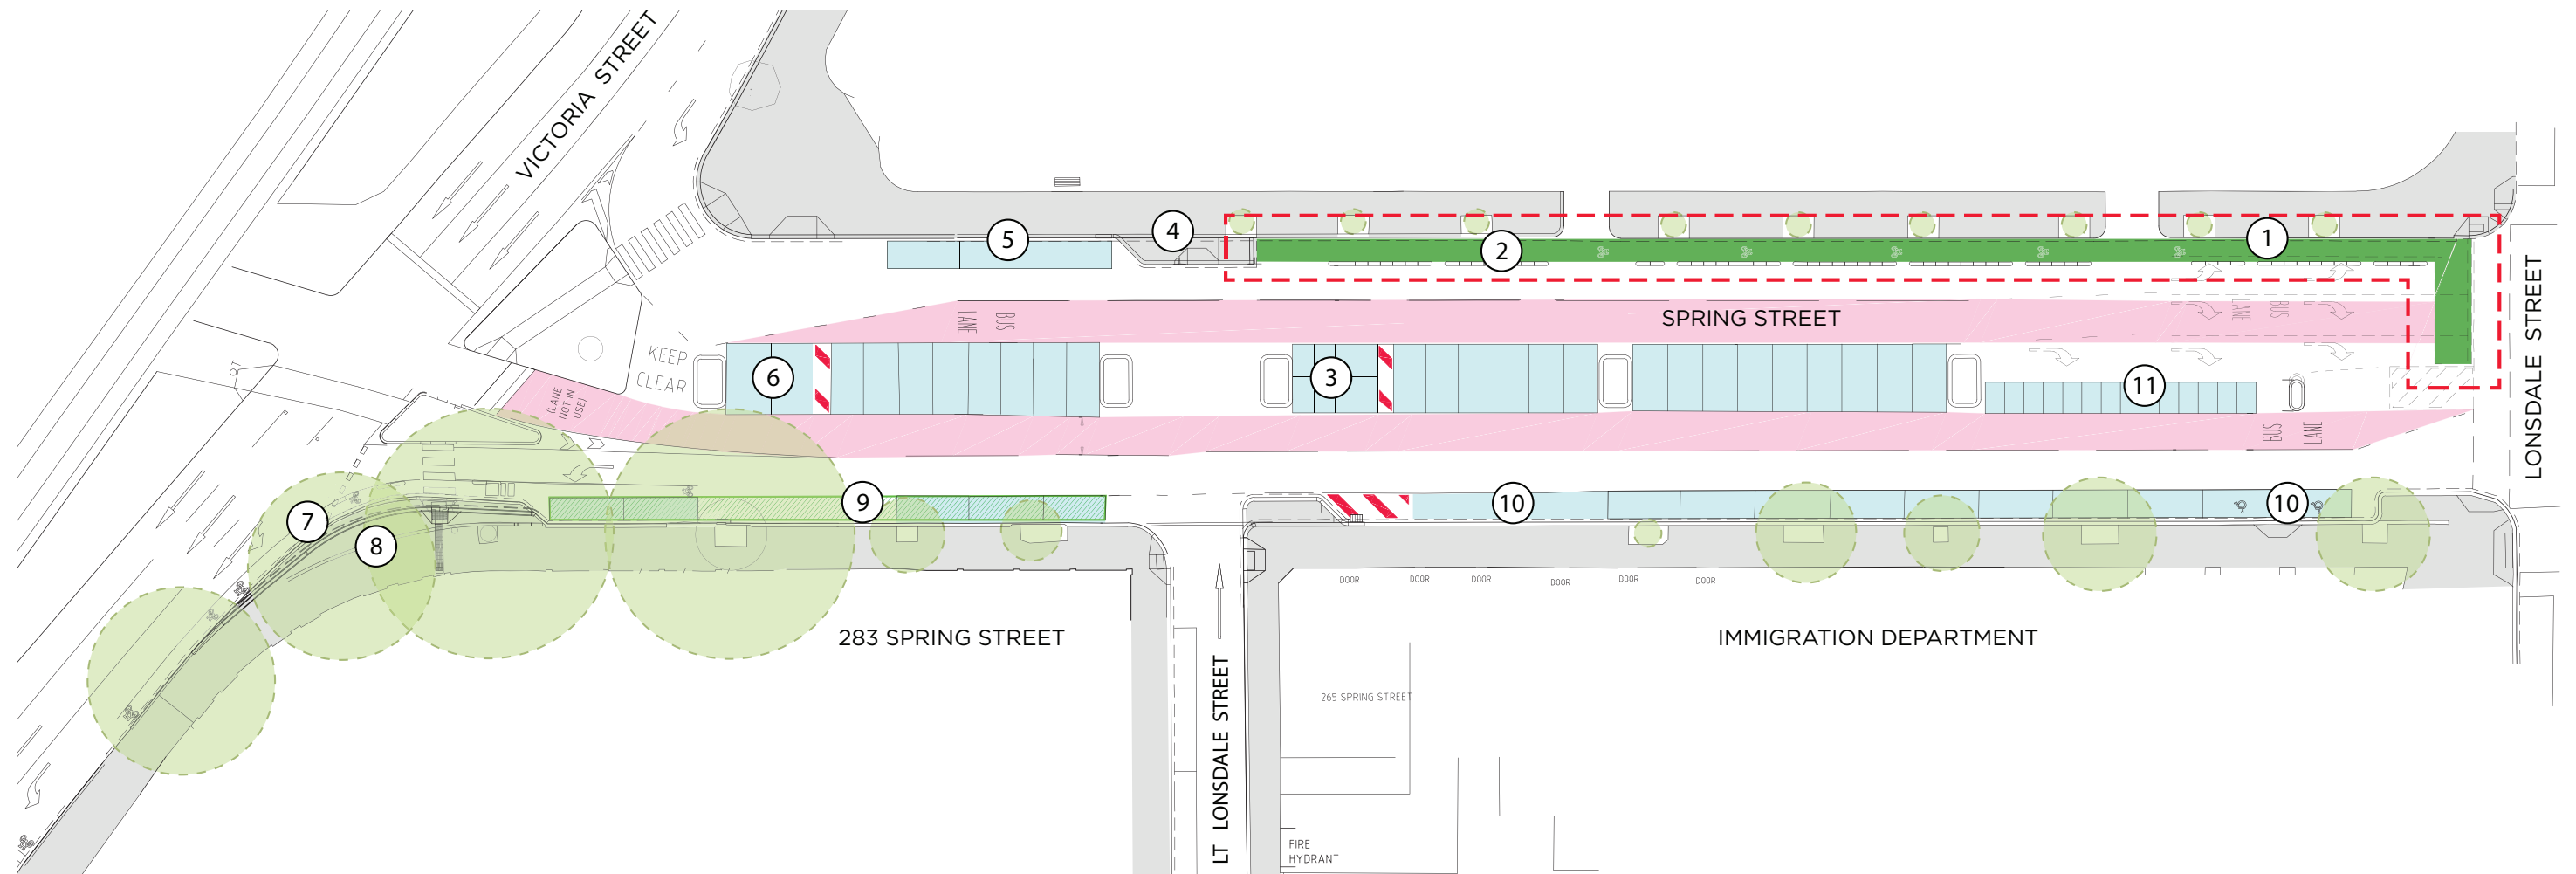

- ① **New Kerbside protected bike lane**
No change to traffic lanes or bus lane
- ② **New kerbside protected bike lane**
12 x parking spaces removed
- ③ **3 centre-of-road parking spaces to be removed**
To provide additional motorcycle parking spaces. Aims to reduce footpath clutter.
- ④ **New kerb extension**
To assist pedestrian and bike crossings
- ⑤ **3 parking spaces maintained**
- ⑥ **3 centre-of-road parking spaces to be removed**
2 x "10 min limit" spaces installed to assist residents during peak periods
- ⑦ **Bike lane separators installed around corner into Victoria St**
Existing traffic lanes on Victoria St maintained
- ⑧ **Existing kerb extension to be reduced in width**
Allows installation of kerbside protected bike lane on approach to Victoria St
- ⑨ **7 parking spaces: AM & PM 'No Stopping' restrictions to be installed**
To allow peak period bike lane to operate
- ⑩ **No changes to traffic lane, bus lane or parking arrangements**
However, "sharrow" pavement markings installed to encourage people to ride bikes in middle of traffic
- ⑪ **Existing centre-of-road motorcycle parking spaces maintained**

Pedestrian footpath	
Protected bike lane	
Parking bays	
Bus lane	