



PEDESTRIAN REFUGE ISLAND - DOUBLE CROSSING

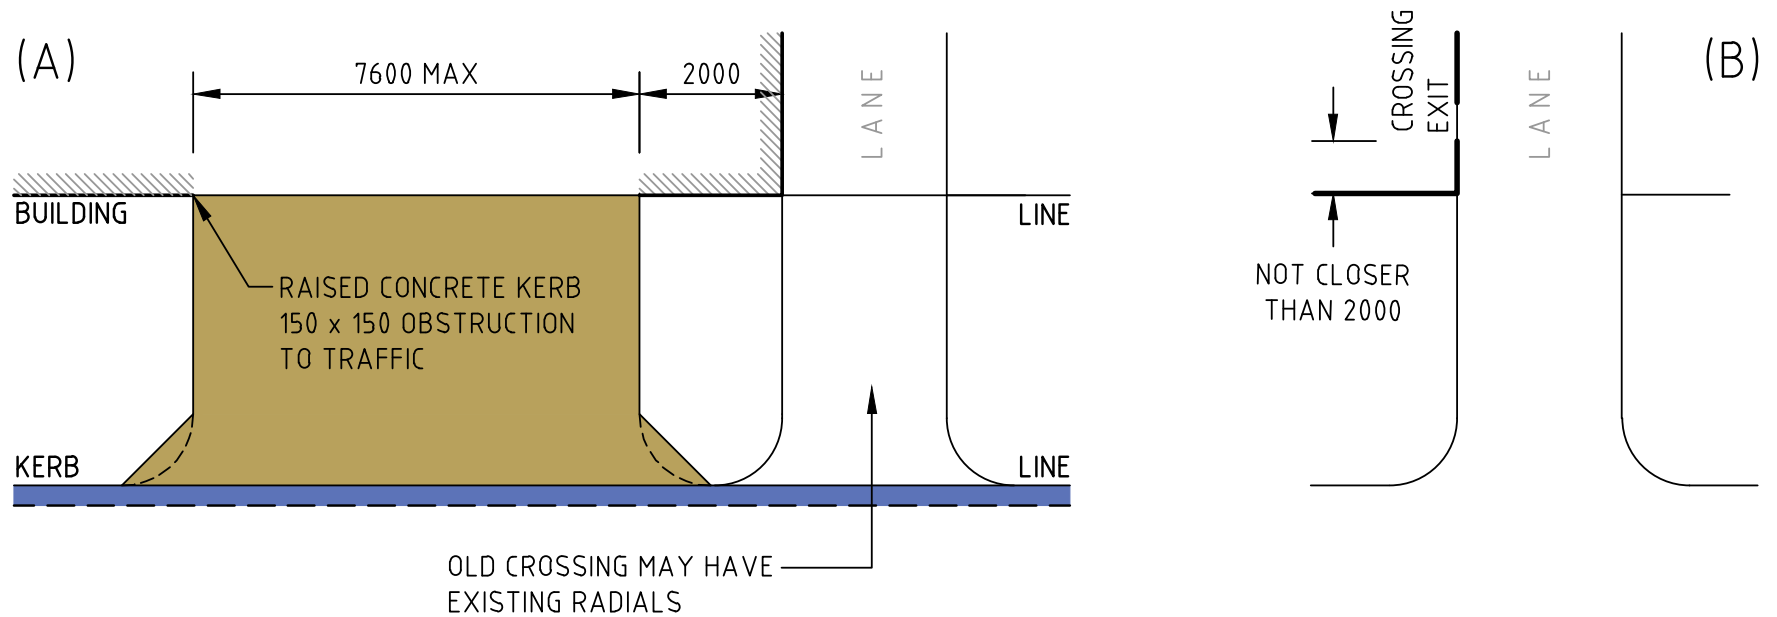

CROSSING ADJACENT TO LANE BUT NOT COMBINED

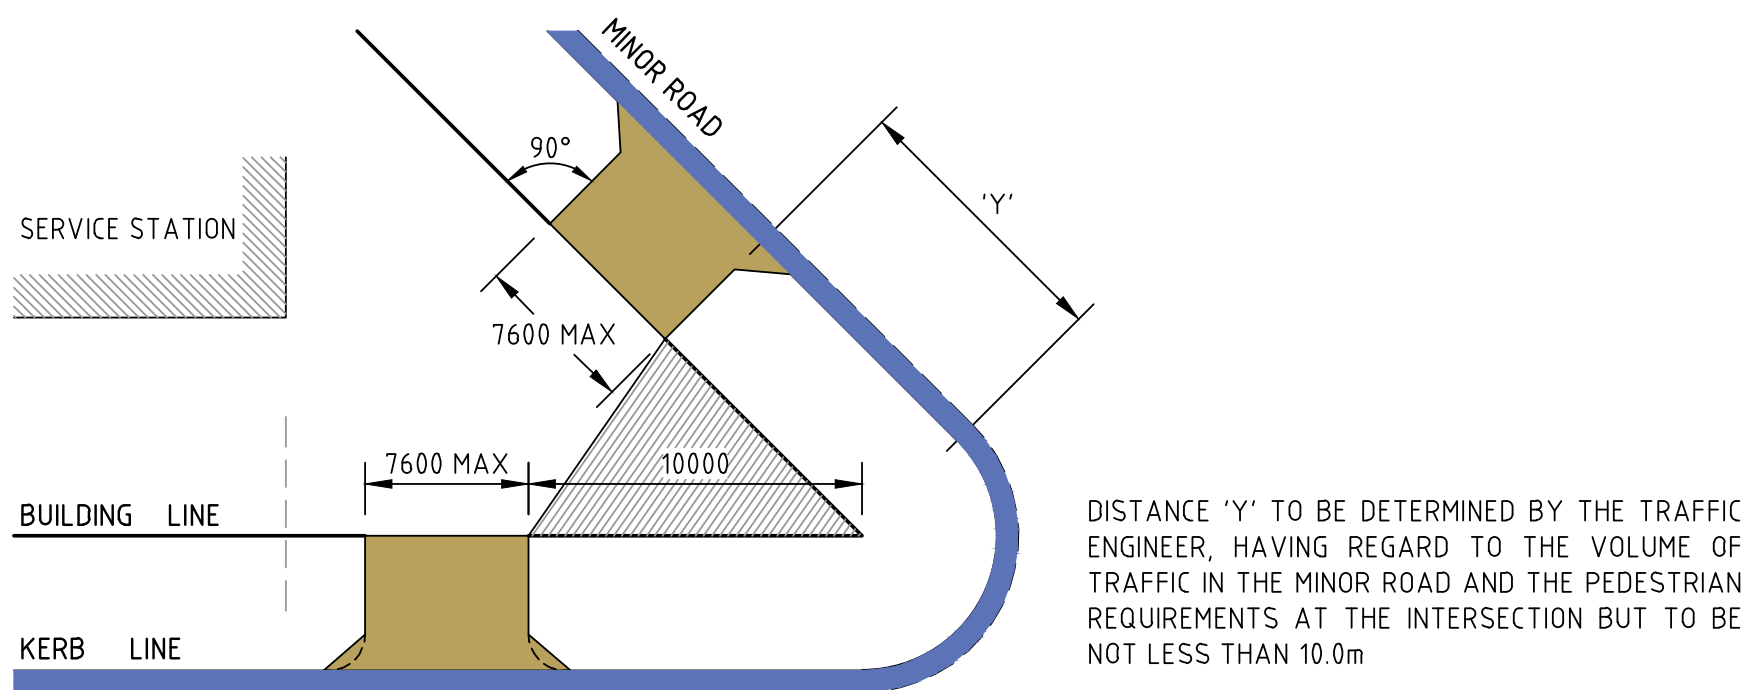

CROSSING ADJACENT TO INTERSECTIONS

NOT TO SCALE



ENGINEERING SERVICES BRANCH

PEDESTRIAN REFUGE ISLAND AND PLACEMENT OF CROSSING DETAILS

Approved By

Principal Engineer Infrastructure

Date Apr, 2021

Manager Engineering Services

Date Apr, 2021

Drawing Number

Revision

Docs Number

1P 50115

F