



CORNER UNIT
PLAN VIEW

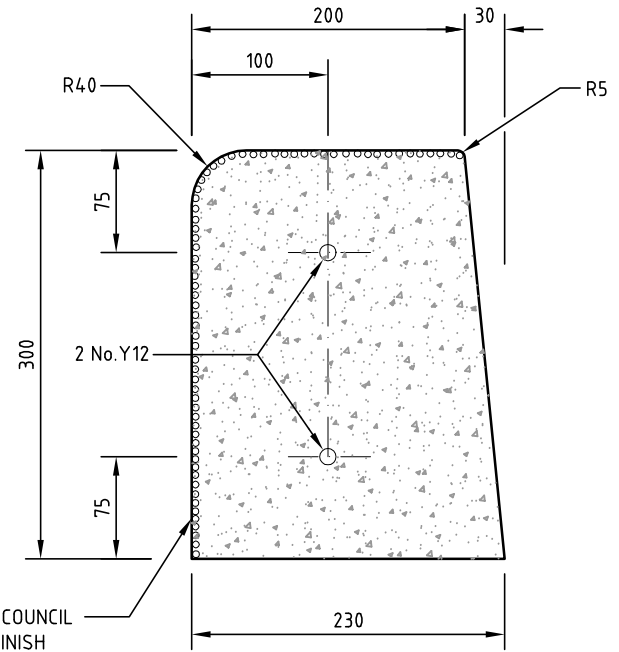

SECTION A-A
TYPICAL

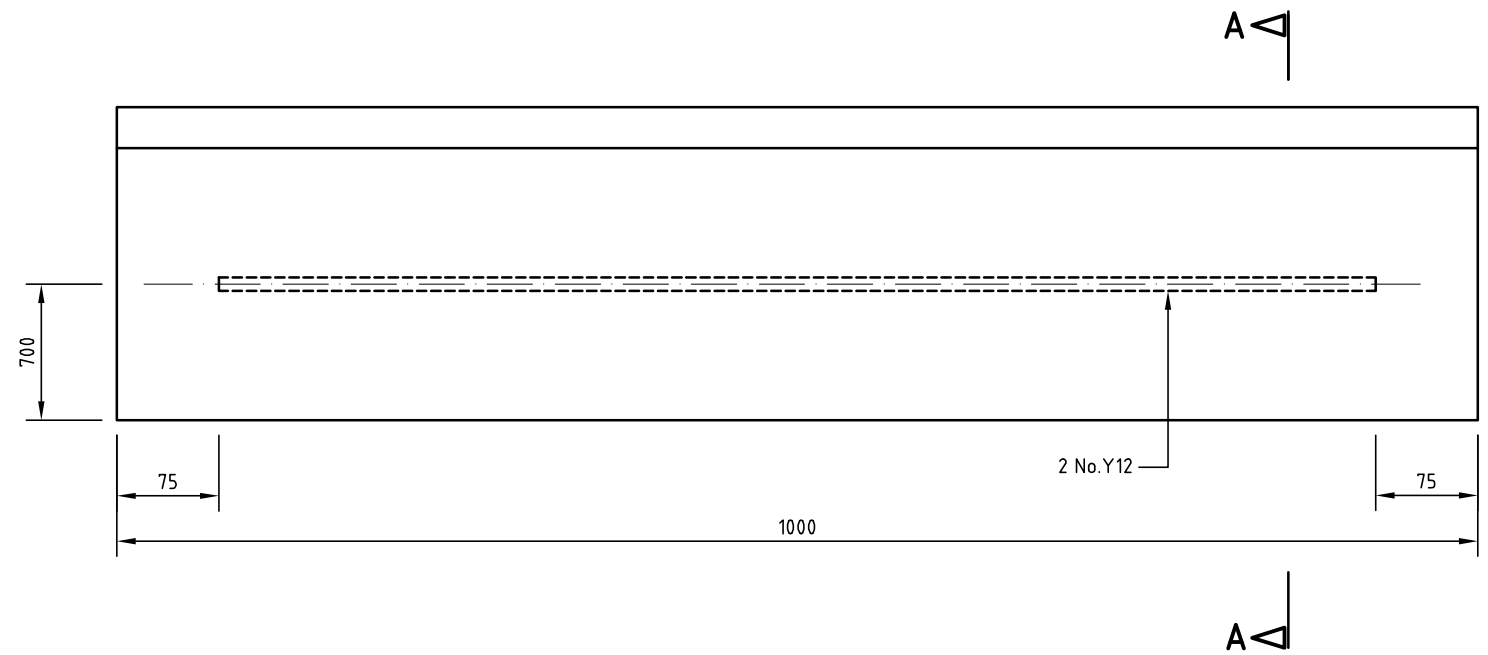

STRAIGHT UNIT
PLAN VIEW

NOTE :

ALL REVERSE RADIALS SHALL BE MIN. 610mm BUTT OR MITRE CORNERS WILL NOT BE ACCEPTED

NOT TO SCALE



CITY OF MELBOURNE

Rev.	Revision Details	By	Date

PRECAST EXPOSED AGGREGATE
CONCRETE KERB UNIT

ENGINEERING SERVICES BRANCH

Approved By		Drawing Number	
Principal Engineer Infrastructure		1P 50404	
Manager Engineering Services		Revision	
Date Nov, 2010		E	
Date Nov, 2010		Docs	