



**DETAIL 1**  
**BLUESTONE PITCHER LANEWAY**  
**WITHOUT FOOTPATH**

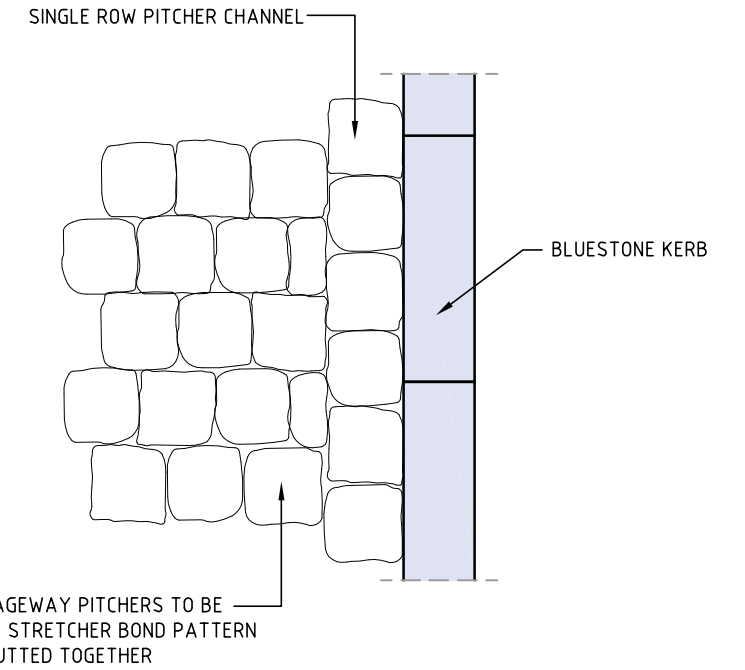

**DETAIL 3**  
**BLUESTONE PITCHER PAVING**  
**WITH BUFFER KERB**

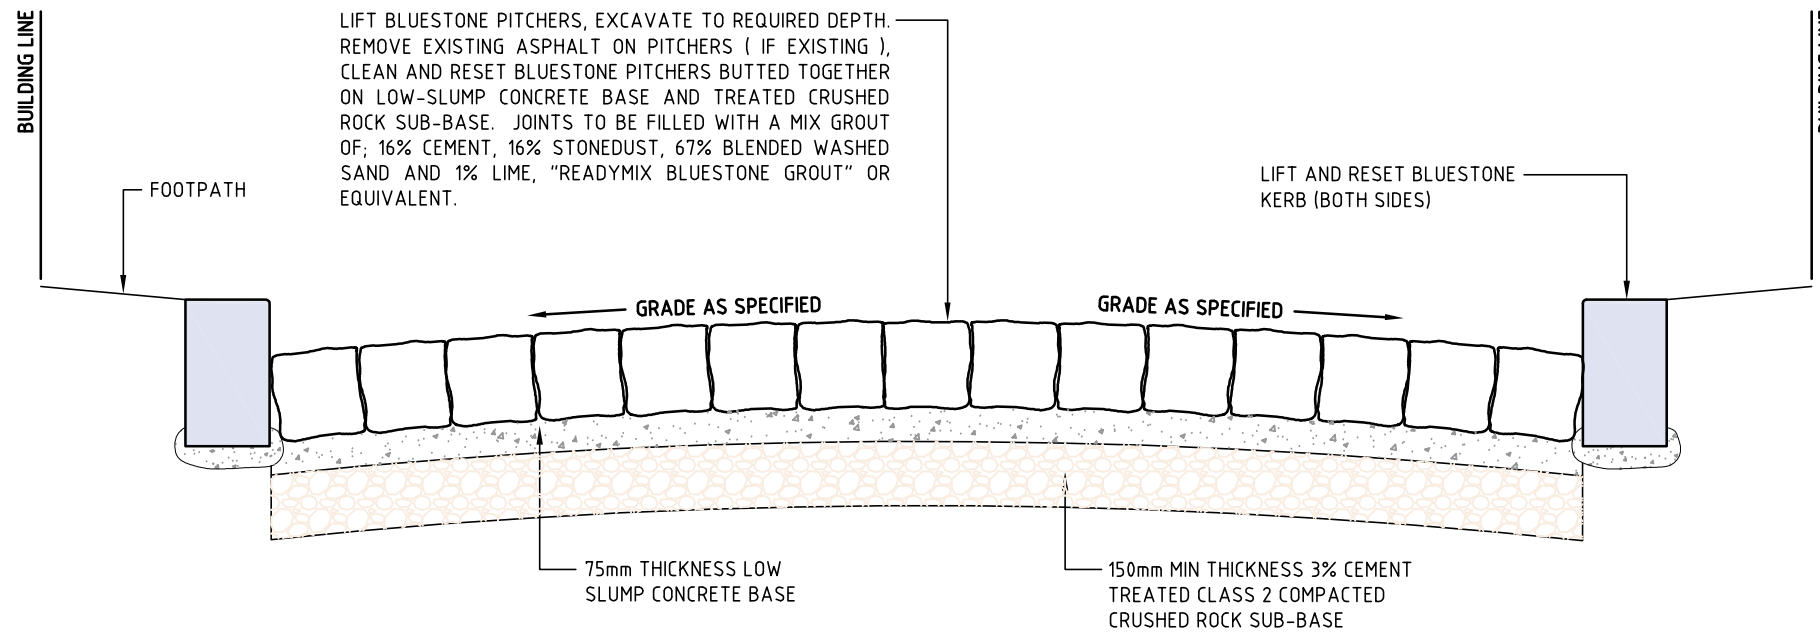

**DETAIL 2**  
**BLUESTONE PITCHER LANEWAY**  
**WITH FOOTPATH**

NOT TO SCALE



CITY OF MELBOURNE

Rev.	Revision Details	By	Date

**BLUESTONE PITCHER LANEWAY**  
**CONSTRUCTION DETAIL**

**ENGINEERING SERVICES BRANCH**

<i>Approved By</i>		<i>Drawing Number</i>	
Principal Engineer Infrastructure		1P 50409	
<i>Manager Engineering Services</i>		<i>Revision</i>	
Date Nov, 2010		B	
<i>Docs</i>			