



LEGEND

- FLOOR BOX
- ⊗ DOUBLE GPO


PLAN
1:100 @ A3

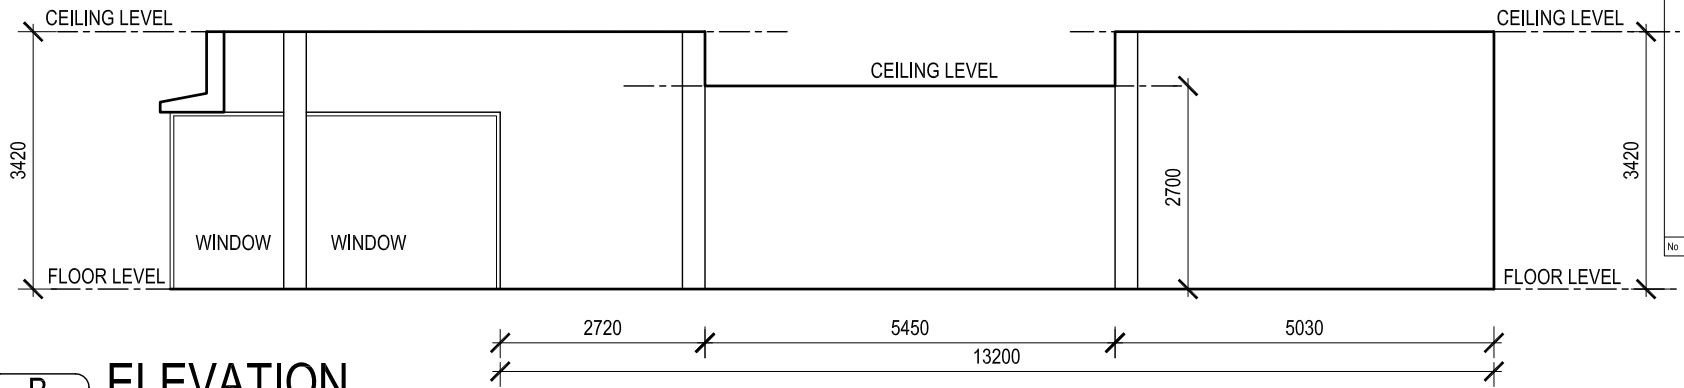

B ELEVATION
1:100 @ A3

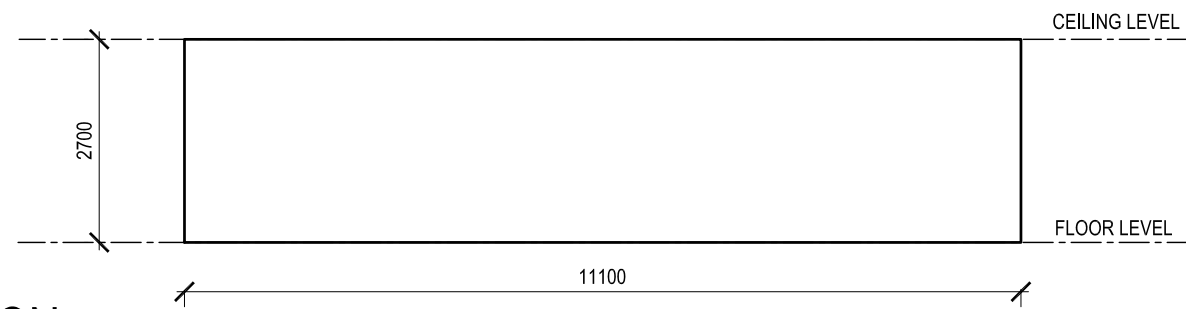

C ELEVATION
1:100 @ A3

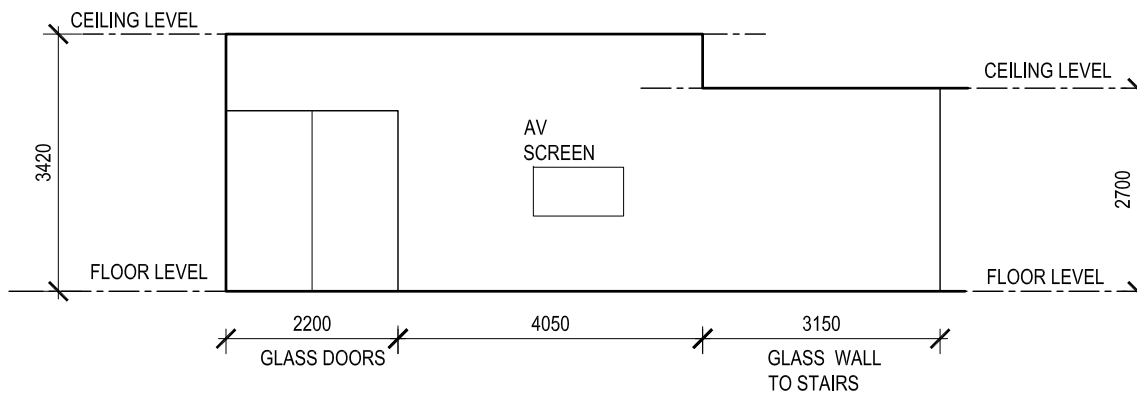

D ELEVATION
1:100 @ A3

DO NOT SCALE - USE WRITTEN DIMENSIONS ONLY

No	DATE	AMENDMENTS	AUT.



CITY DESIGN
LEVEL 6 / 240 LT COLLINS STREET
MELBOURNE VIC 3000
TELEPHONE: (03) 9658 9658
FACSIMILE: (03) 9658 8840

CLIENT
LIBRARY AT THE DOCK

PROJECT
LEVEL 2 GALLERY

DRAWING
EXISTING CONDITIONS

STATUS
FOR INFORMATION ONLY

CHECKED	REVIEWED	AUTH. FOR USE
---------	----------	---------------

NORTH POINT 	DESIGN -	DRAWN PD
	A1 -	A3 1:100 @ A3

DATE PLOTTED
MARCH 2023

PROJ. NO. 903084	DWG. NO. A02	REV. C
---------------------	-----------------	-----------

© COPYRIGHT 2023 CITY OF MELBOURNE