
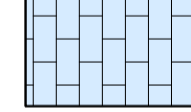


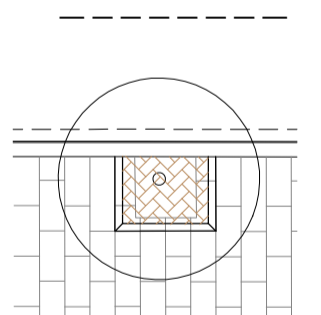
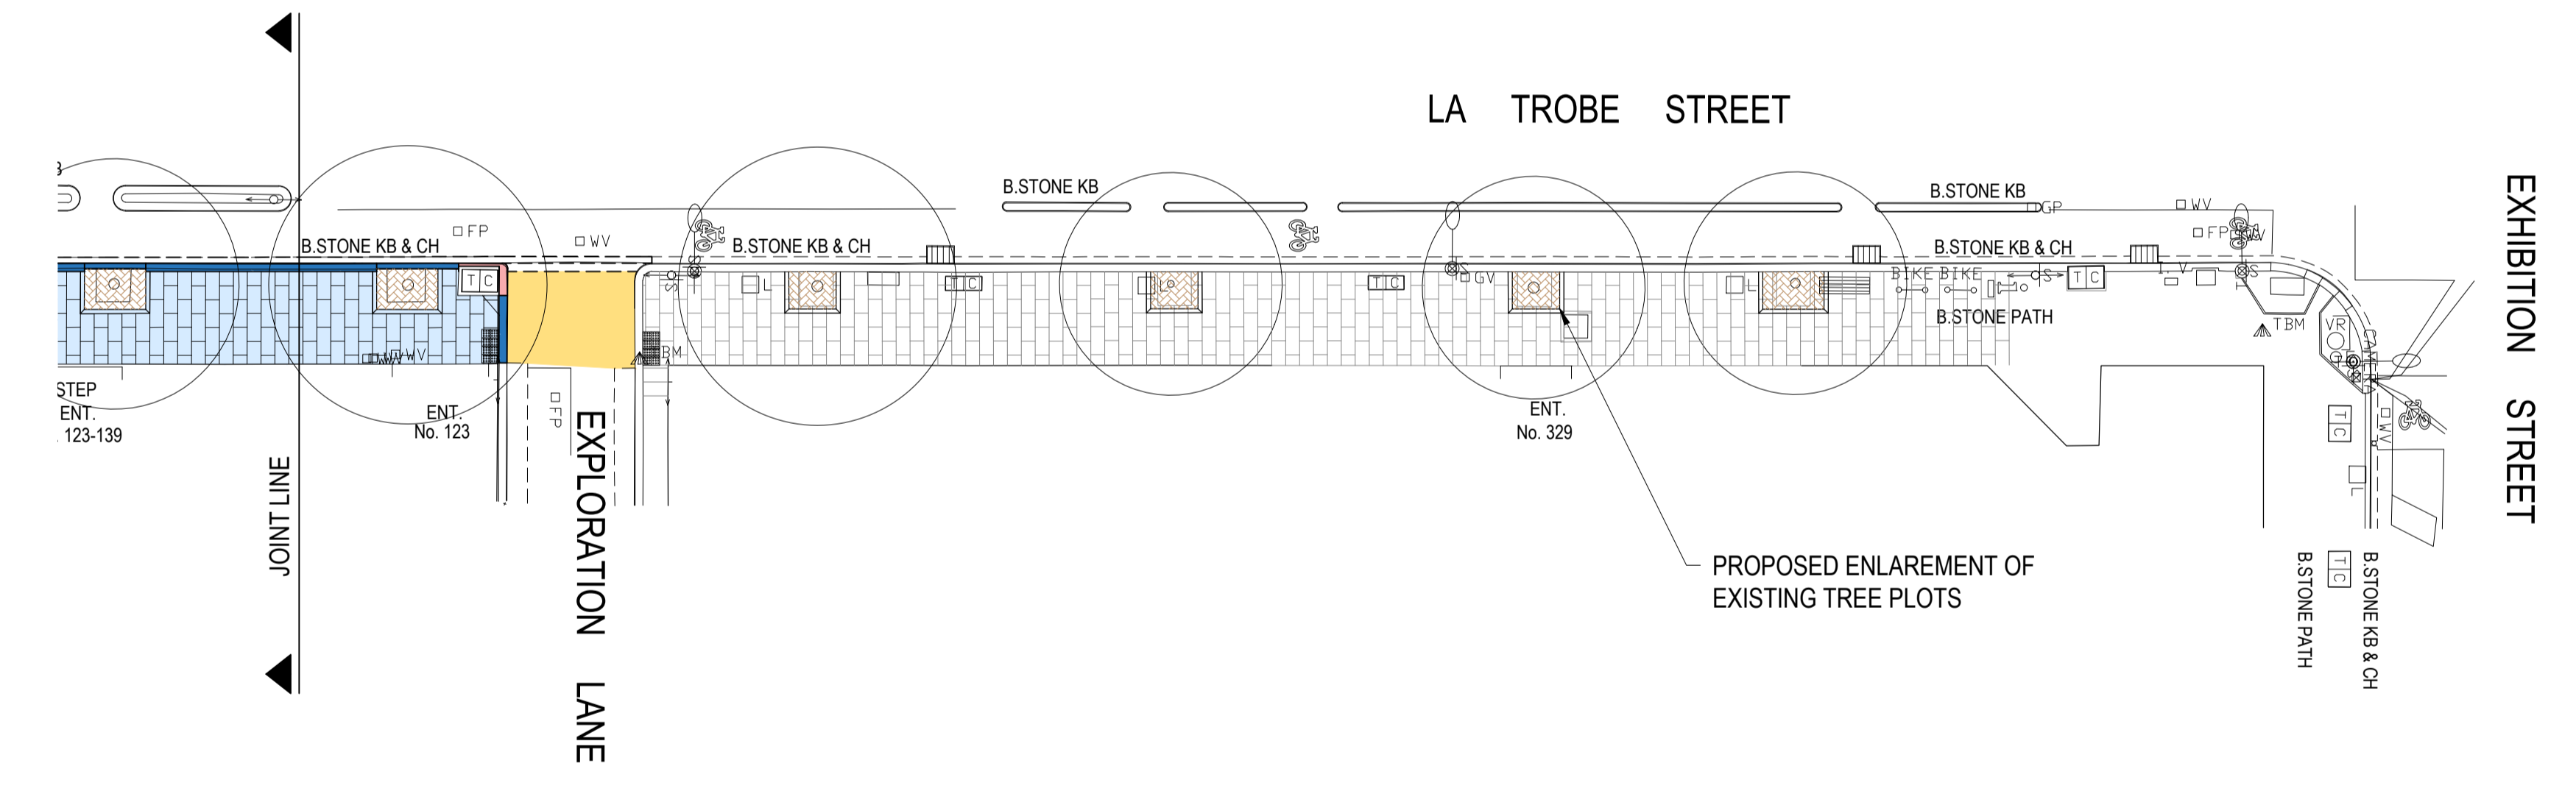


PROPOSED WORKS LEGEND

-  EXISTING BLUESTONE PAVEMENT
-  PROPOSED BLUESTONE PAVEMENT
-  RECONSTRUCT ASPHALT CROSSING
-  PROPOSED NEW BLUESTONE KERB AND GUTTERSTONE CHANNEL
-  PROPOSED EXISTING TREE PLOT ENLARGEMENT AND INSTALLATION OF POROUS PAVEMENT

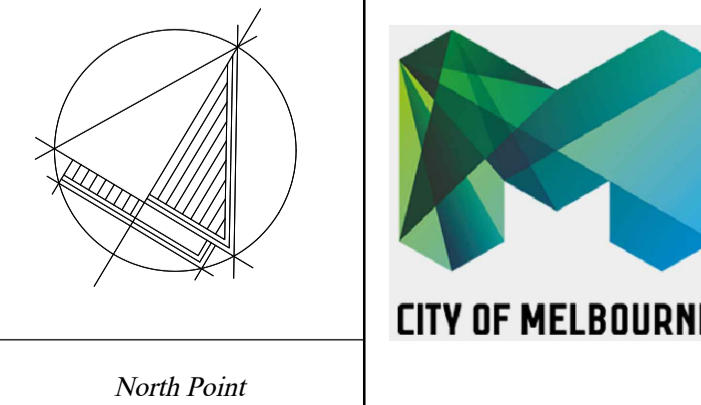


Cardno now **Stantec** **CITYWIDE** shaping sustainable landscapes
CITYWIDE SERVICE SOLUTIONS Pty Ltd
 294 Arden St, North Melbourne, VIC Australia 3051
 Phone +61 3 9261 5000 Fax +61 3 9267 5150
 Email: citywide@citywide.com.au Web: www.citywide.com.au

Rev.	Revision Details	By	Date	CHECKED DATE	19/09/22
B	CoM ADDITIONAL WORKS	MB	5/12/22	CHECKED	D. NEWTON
A	PRELIMINARY ISSUE	MB	19/09/22		

CAD FILE	WKO996700	PROJECT NUMBER	22B1352N
DESIGNED BY	M. BRAJANOVSK	CONCEPT DOCS NO.	-
DRAWN BY	M. BRAJANOVSKI	SURVEY REFERENCE	STANTEC
CHECKED	D. NEWTON	SCALE	1:200
DATUM	GDA2020/AHD		

North Point



CITY OF MELBOURNE

CITY OF MELBOURNE

Approved - Director City Infrastructure

Date -

FOR CONCEPT APPROVAL NOT TO BE USED FOR CONSTRUCTION PURPOSES	
JOB LOCATION LA TROBE STREET RUSSELL STREET TO EXHIBITION STREET - SOUTH SIDE BLUESTONE FOOTPATH RENEWAL CONCEPT PLAN	
DRAWING NUMBER	WKO996700
NUMBER OF SHEETS	-
REVISION	B
DOCS NUMBER	-