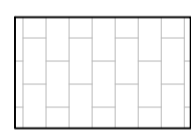
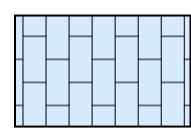

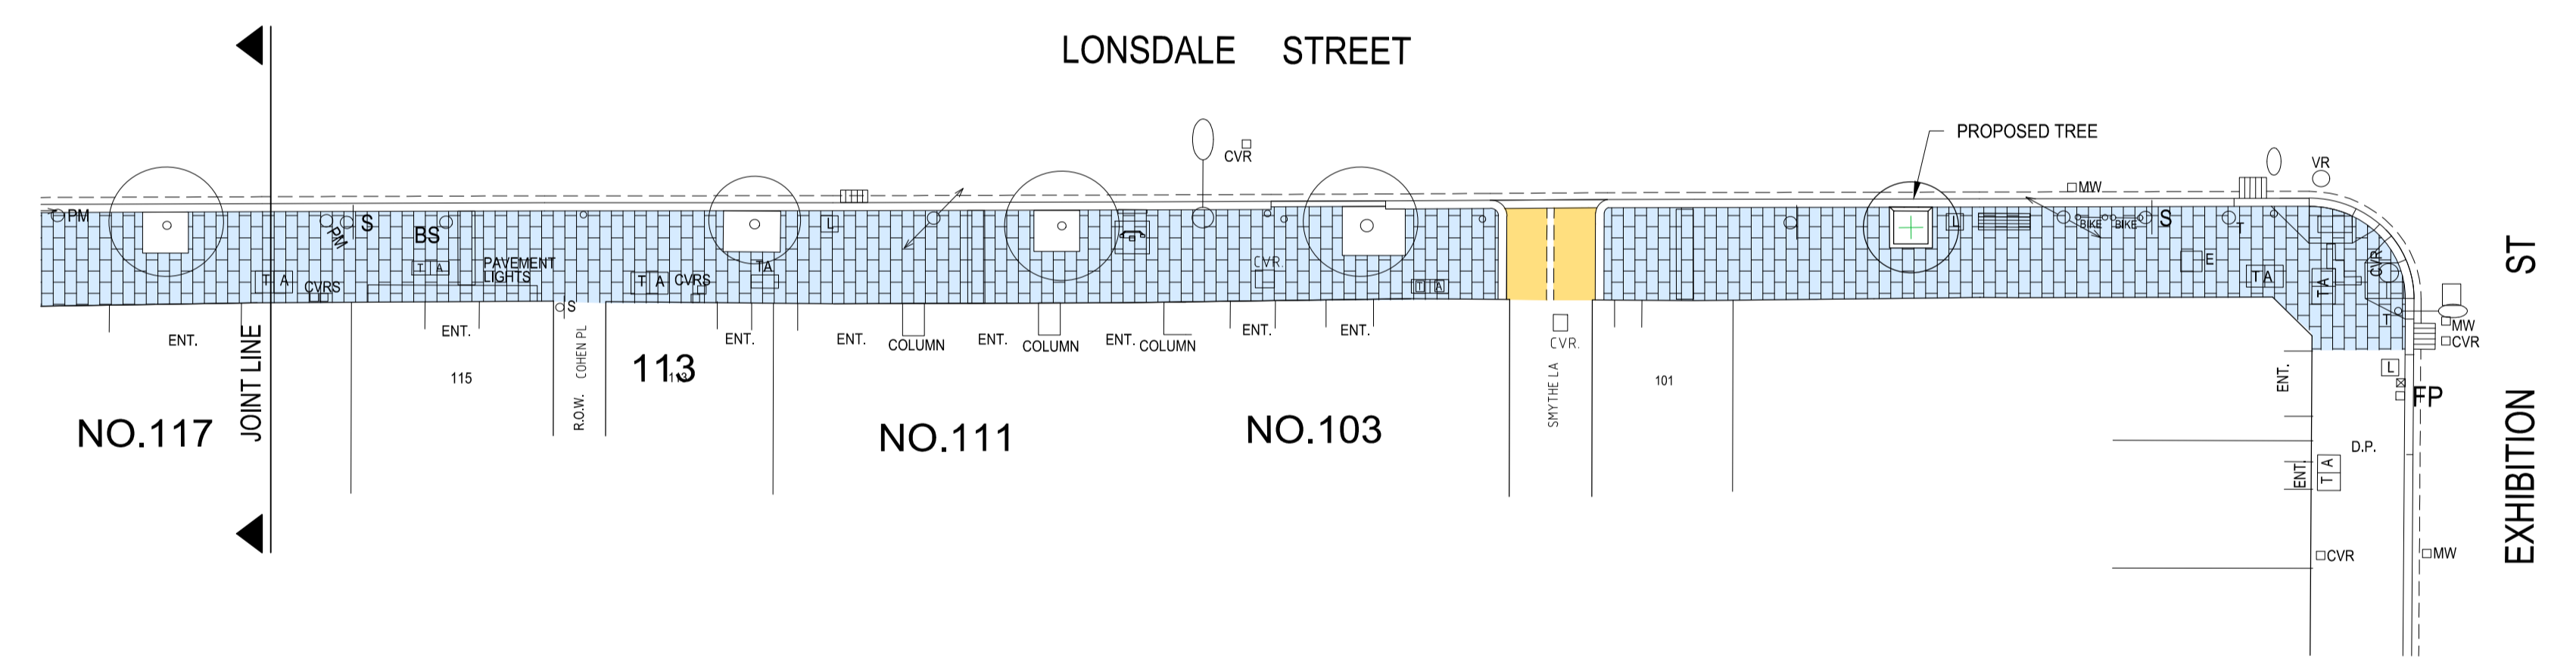



- PROPOSED WORKS LEGEND**
-  EXISTING BLUESTONE PAVEMENT
 -  PROPOSED BLUESTONE PAVEMENT
 -  RECONSTRUCT ASPHALT CROSSING




Cardno now **Stantec** **CITYWIDE** shaping sustainable landscapes

CITYWIDE SERVICE SOLUTIONS Pty Ltd
294 Arden St, North Melbourne, VIC Australia 3051
Phone +61 3 9261 5000 Fax +61 3 9267 5150
Email: citywide@citywide.com.au
Web: www.citywide.com.au

		<i>CAD FILE</i>	WKO919696C	<i>PROJECT NUMBER</i>	22B1352N
		<i>DESIGNED BY</i>	M. BRAJANOVSKI	<i>CONCEPT DOCS NO.</i>	-
		<i>DRAWN BY</i>	M. BRAJANOVSKI	<i>SURVEY REFERENCE</i>	LIS BASE
B	CoM COMMENTS	MB	26/07/22	<i>CHECKED</i>	D. NEWTON
A	PRELIMINARY ISSUE	MB	22/06/22	<i>SCALE</i>	1:200
Rev.	Revision Details	By	Date	<i>CHECKED DATE</i>	22/06/22
				<i>DATUM</i>	GDA2020/AHD

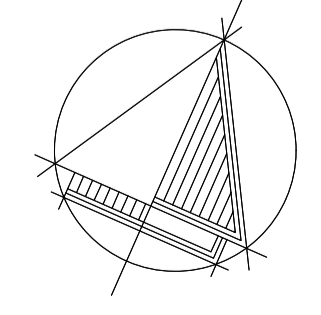

North Point



CITY OF MELBOURNE

CITY OF MELBOURNE

Approved - Director City Infrastructure

Date -

<i>STATUS</i>		FOR CONCEPT APPROVAL NOT TO BE USED FOR CONSTRUCTION PURPOSES	
<i>JOB LOCATION</i>		LONSDALE STREET RUSSELL STREET TO EXHIBITION STREET - SOUTH SDE BLUESTONE FOOTPATH RENEWAL CONCEPT PLAN	
<i>DRAWING NUMBER</i>	WKO919696		
<i>NUMBER OF SHEETS</i>	-	<i>REVISION</i>	B
<i>DOCS NUMBER</i>	-		