


Rathdowne St, Carlton

Approved changes to bluestone pitcher channels

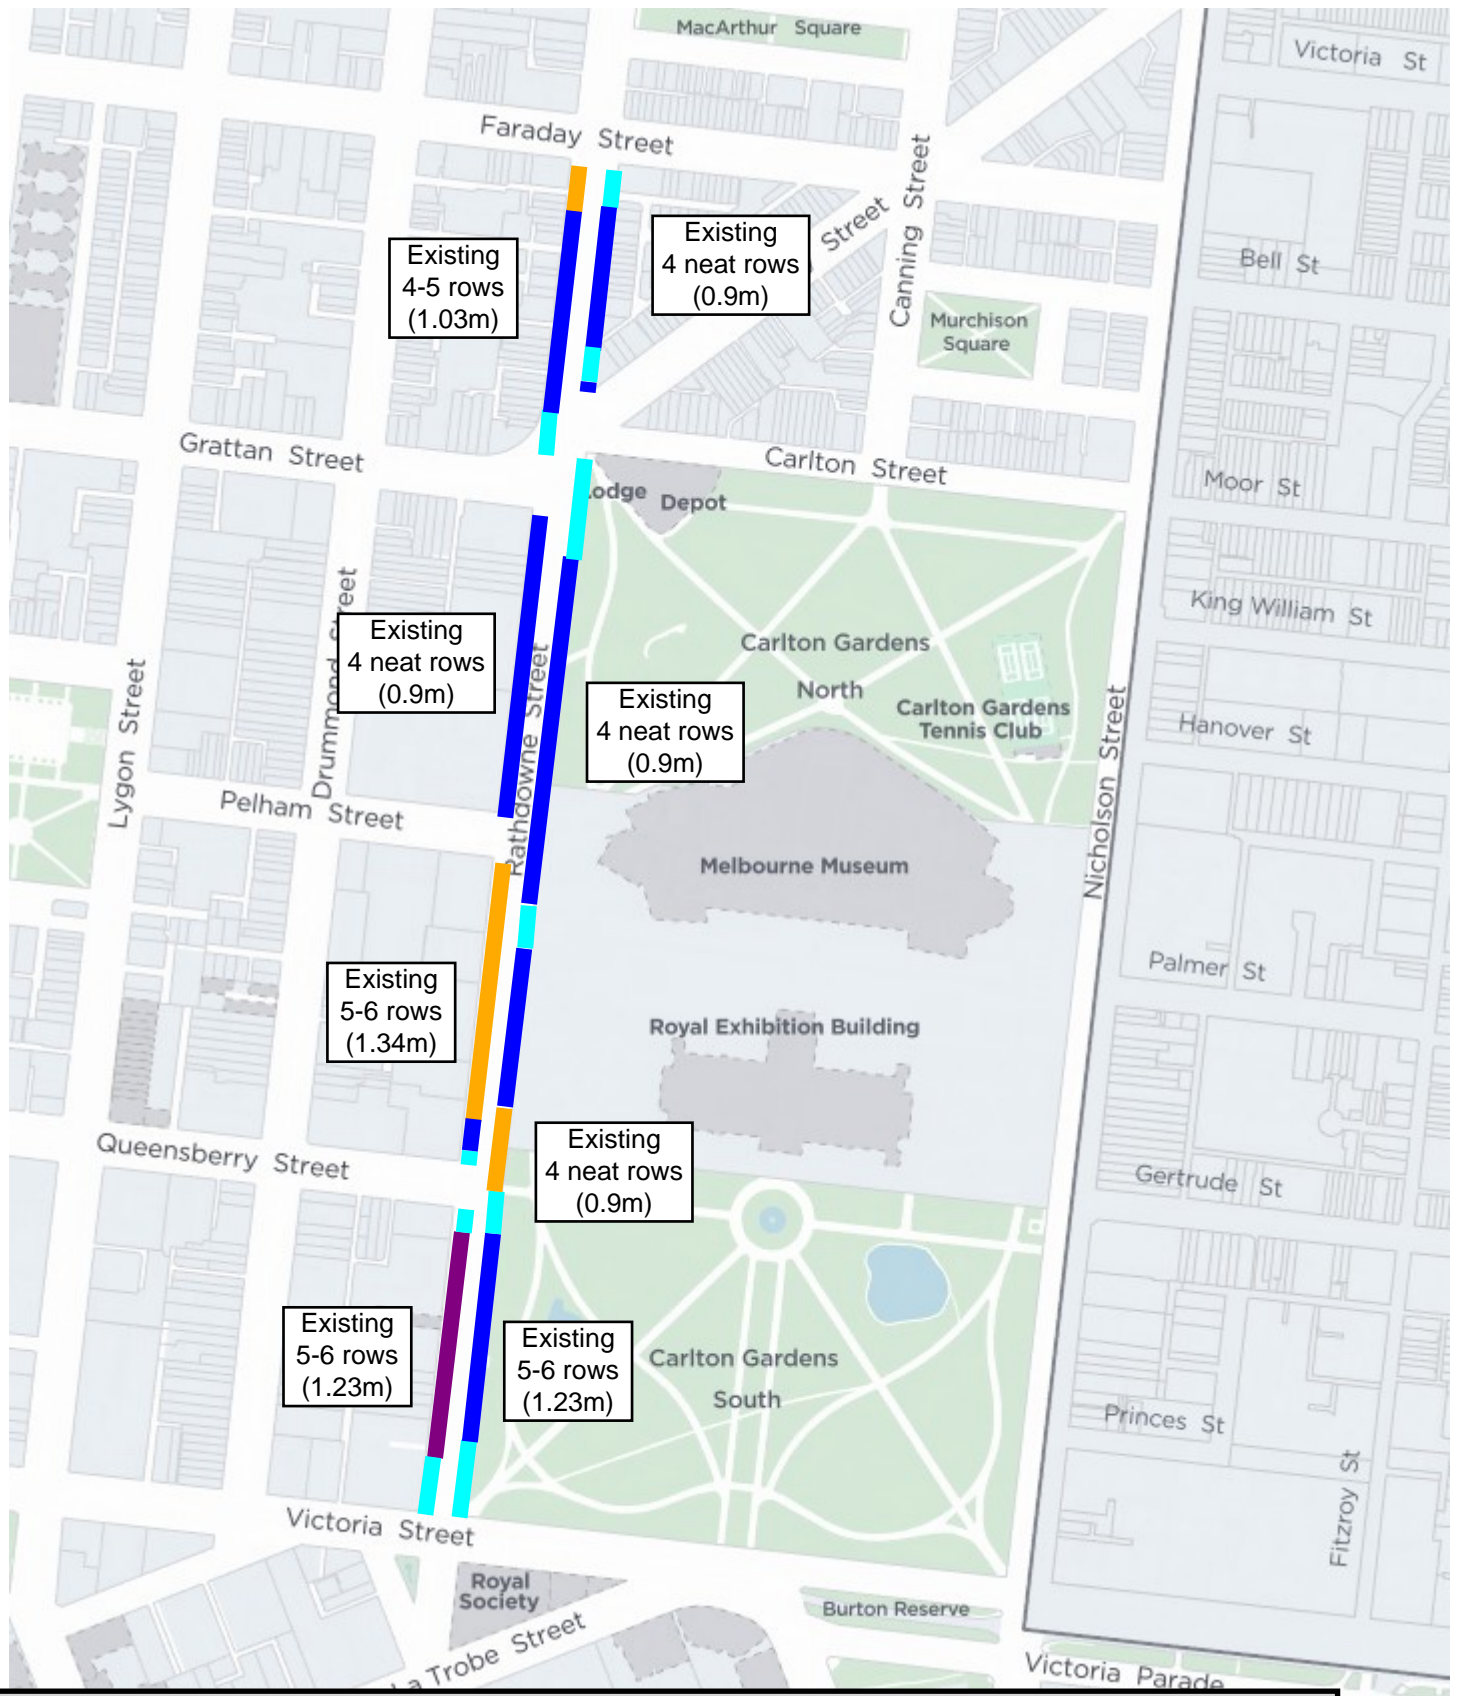

Legend

- **ALREADY** Existing **narrow** pitcher channel (1 row)
- **MAINTAIN** Existing **wide** pitcher channel (4-6 rows, 0.9 to 1.3m)
- Proposed **REDUCTION** of wide pitcher channel to 1 row
- **SLIGHT REDUCTION** of wide pitcher channel to 0.9m width

Scale 1:5000

