


BATMAN STREET

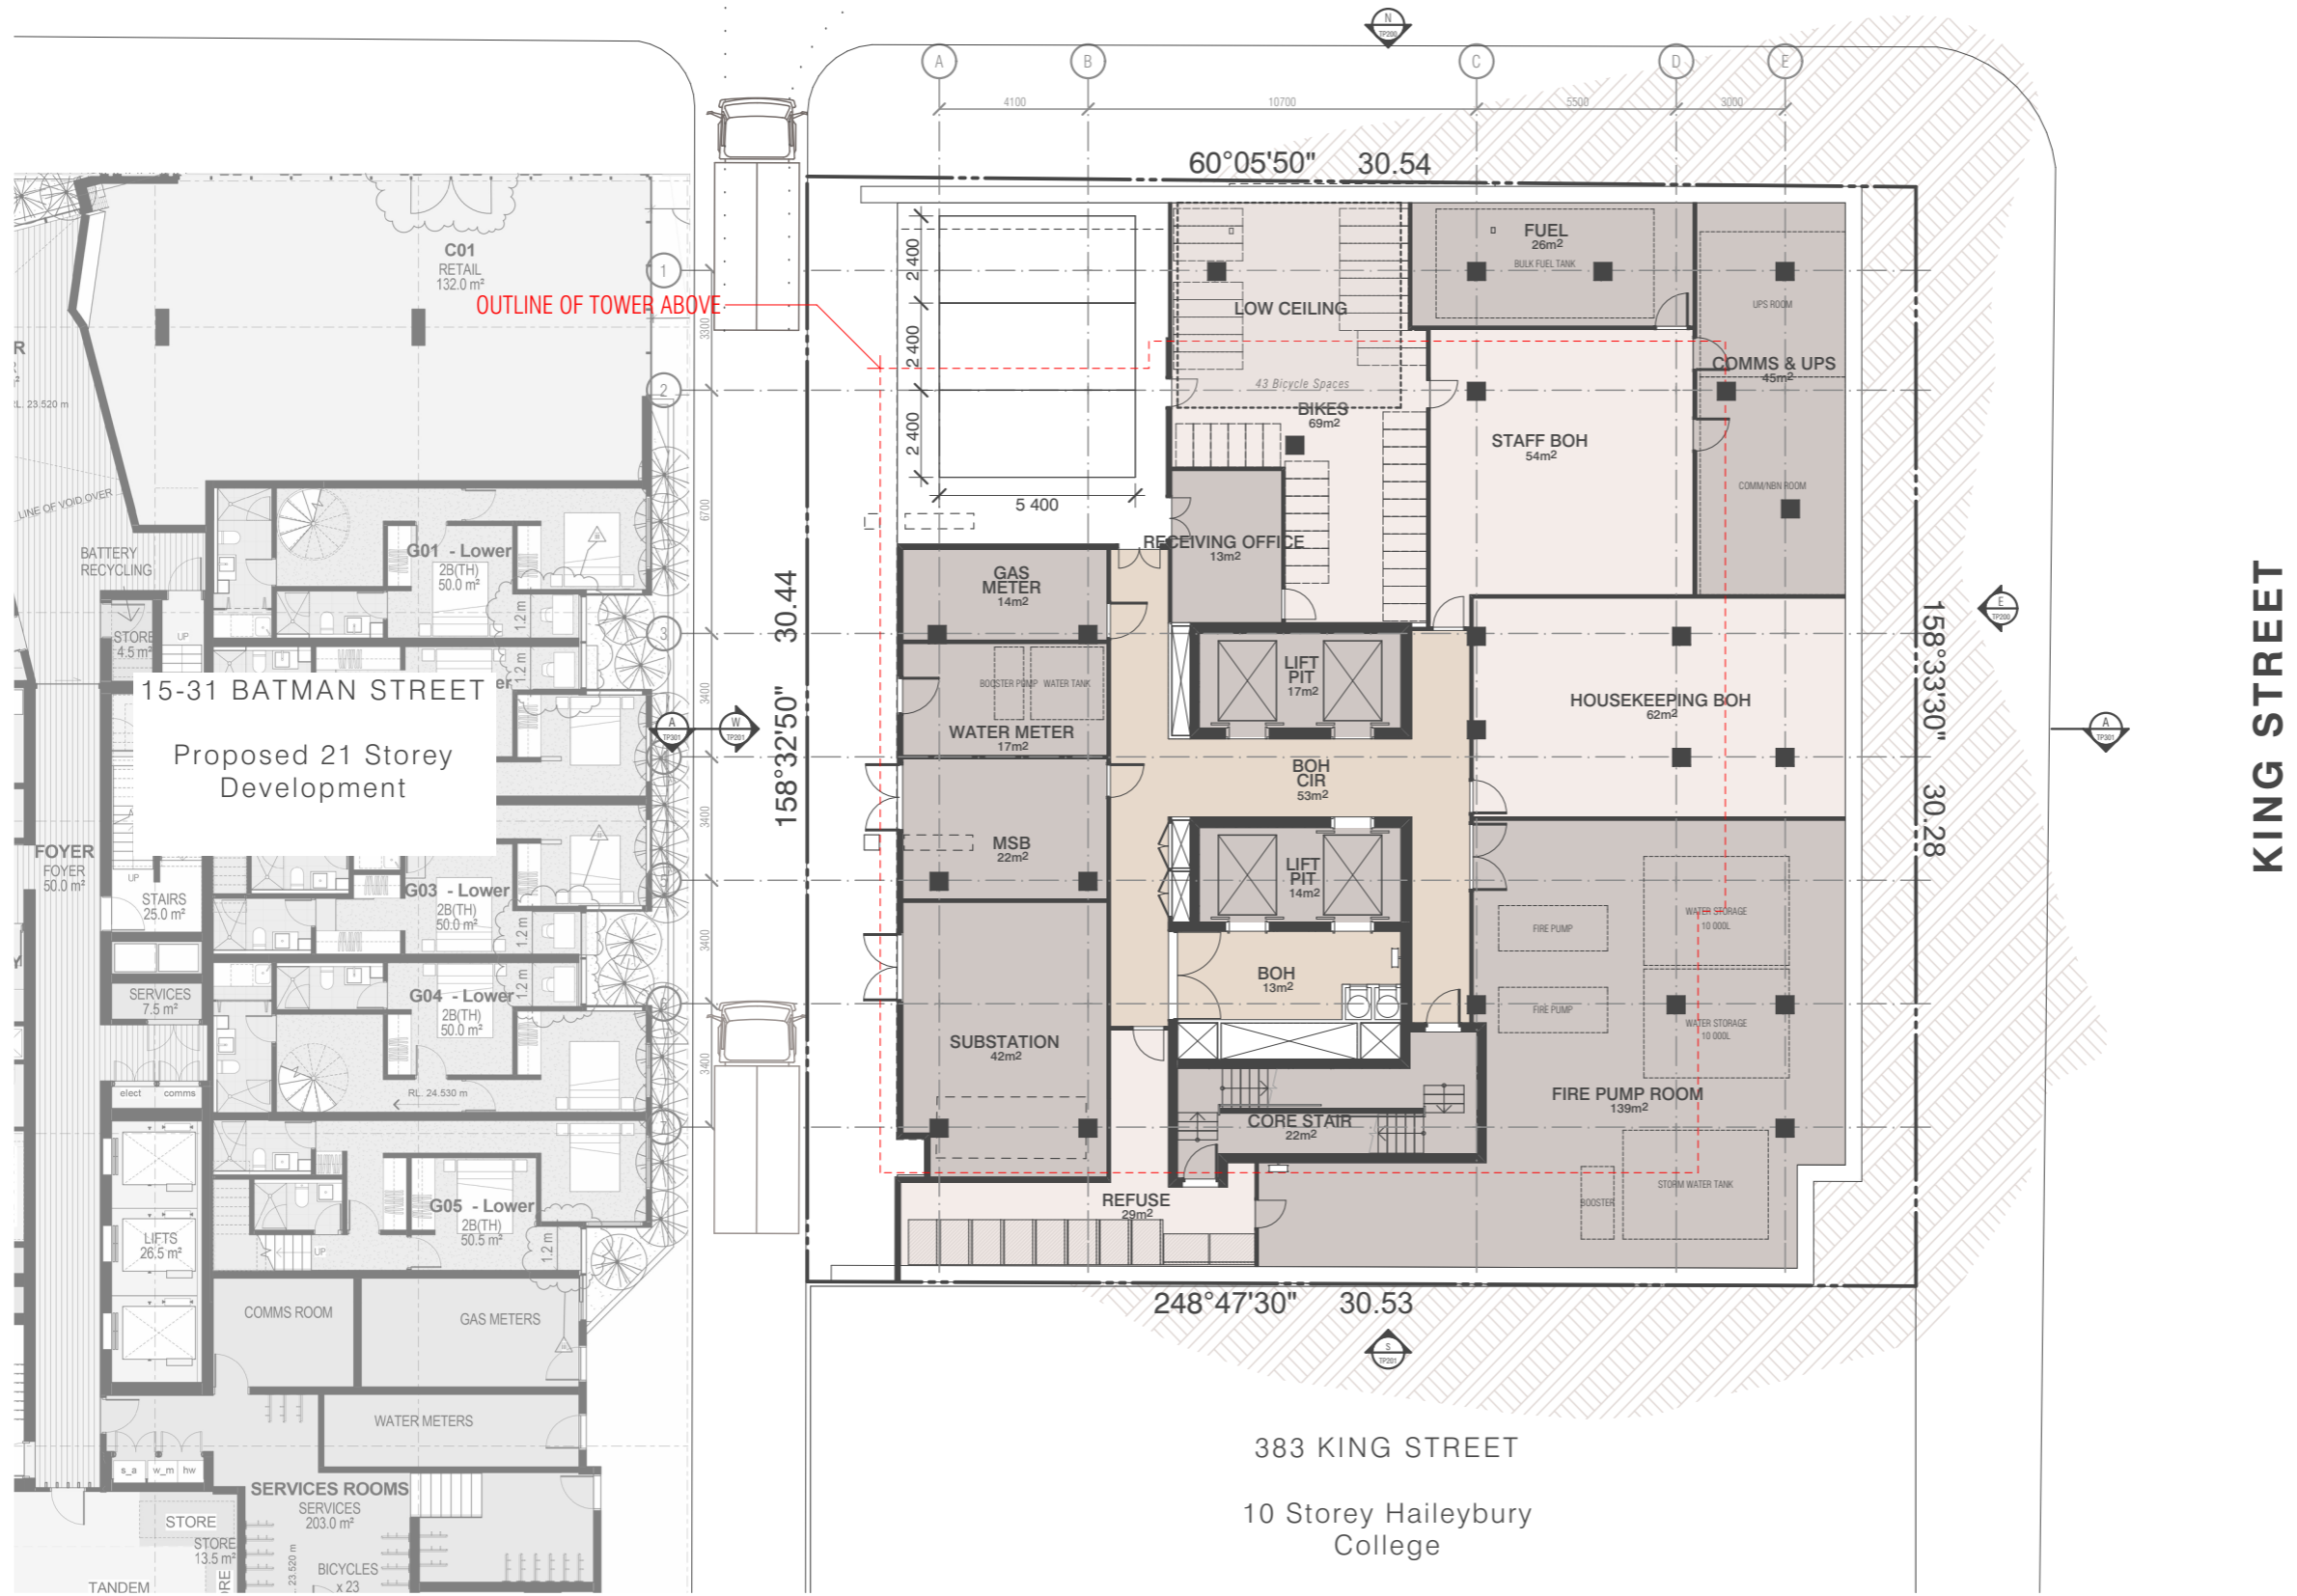

383 KING STREET
10 Storey Haileybury College

KING STREET

FENDER KATSALIDIS 93

Server: Bimserver9 - BIM Server 20\17049 407-411 King Street\17049 King Street General

REVISION	DATE
TOWN PLANNING	AB 21.09.2017
TOWN PLANNING	SI 11.01.2018
AMENDED TO COUNCIL ADVICE	SI 13.04.2018

REVISION

QUALITY ASSURANCE (FK IS A CERTIFIED COMPANY TO ISO 9001)

- THIS PROJECT IS SUBJECT TO THE FK QUALITY ASSURANCE SYSTEM
- SCHEMATIC DESIGN REVIEW FOR THIS PROJECT IS YET TO BE COMPLETED.
 - DESIGN DEVELOPMENT REVIEW FOR THIS PROJECT IS YET TO BE COMPLETED.
 - TENDER DOCUMENTATION REVIEW FOR THIS PROJECT IS YET TO BE COMPLETED.
 - CONSTRUCTION DOCUMENTATION REVIEW FOR THIS DRAWING IS YET TO BE COMPLETED.
- IF THIS DRAWING IS STAMPED UNCONTROLLED COPY THEN IT IS TO BE CONSIDERED A DRAFT, SUBJECT TO REVISION WITHOUT NOTICE

NOTES

THIS DRAWING IS COPYRIGHT AND SHALL REMAIN THE PROPERTY OF FENDER KATSALIDIS (AUST) PTY LTD. CHECK AND VERIFY ALL DIMENSIONS ON SITE PRIOR TO COMMENCING WORK. DRAWING TO BE READ IN CONJUNCTION WITH ALL OTHER CONTRACT DOCUMENTS. DO NOT SCALE DRAWINGS. USE FIGURED DIMENSIONS ONLY. SEEK CLARIFICATION OF INCONSISTENCIES / CONFLICTS.

DRAWN	DATE	CHECKED	PLOT DATE	JOB NO.	SCALE
SI	13.04.2018	AB	16.04.2018	17049	1:200@A3



PROJECT
17049
407-411 KING STREET
WEST MELBOURNE VICTORIA 3003

DRAWING TITLE
LOWER GROUND FLOOR PLAN

FENDER KATSALIDIS
WWW.FKAUSTRALIA.COM
2 RIVERSIDE QUAY, SOUTHBANK
VICTORIA 3006 AUSTRALIA
TELEPHONE: +61 3 8696 3888
FENDER KATSALIDIS (AUST) PTY LTD ACN 092 943 032

ISSUE PURPOSE
TOWN PLANNING



REV. 02
DRAWING NO. TP099



RED OUTLINE DENOTES
 EXTENT OF LIQUOR LICENCE

KING STREET

383 KING STREET
 10 Storey Haileybury
 College

BIM Server: Bimserver9 - BIM Server 20\17049 407-411 King Street\17049 King Street General

REVISION	REVISION	DATE
01	TOWN PLANNING	21.09.2017
02	TOWN PLANNING	11.01.2018
03	COUNCIL ADVICE	01.03.2018
04	AMENDED TO COUNCIL ADVICE	13.04.2018

QUALITY ASSURANCE (FK IS A CERTIFIED COMPANY TO ISO 9001)
 THIS PROJECT IS SUBJECT TO THE FK QUALITY ASSURANCE SYSTEM
 SCHEMATIC DESIGN REVIEW FOR THIS PROJECT IS YET TO BE COMPLETED.
 DESIGN DEVELOPMENT REVIEW FOR THIS PROJECT IS YET TO BE COMPLETED.
 TENDER DOCUMENTATION REVIEW FOR THIS PROJECT IS YET TO BE COMPLETED.
 CONSTRUCTION DOCUMENTATION REVIEW FOR THIS DRAWING IS YET TO BE COMPLETED.
 IF THIS DRAWING IS STAMPED UNCONTROLLED COPY THEN IT IS TO BE CONSIDERED A DRAFT. SUBJECT TO REVISION WITHOUT NOTICE.

NOTES
 THIS DRAWING IS COPYRIGHT AND SHALL REMAIN THE PROPERTY OF FENDER KATSALEDIS (AUST) PTY LTD
 CHECK AND VERIFY ALL DIMENSIONS ON SITE PRIOR TO COMMENCING WORK. DRAWING TO BE READ
 IN CONJUNCTION WITH ALL OTHER CONTRACT DOCUMENTS. DO NOT SCALE DRAWINGS. USE FIGURED
 DIMENSIONS ONLY. SEEK CLARIFICATION OF INCONSISTENCIES / CONFLICTS.



PROJECT
 17049
 407-411 KING STREET
 WEST MELBOURNE VICTORIA 3003

FENDER KATSALEDIS
 WWW.FKAUSTRALIA.COM
 2 RIVERSIDE QUAY, SOUTH BANK
 VICTORIA 3006 AUSTRALIA
 TELEPHONE: +61 3 8696 3888
 FENDER KATSALEDIS (AUST) PTY LTD ACN 092 943 032



DRAWN	DATE	CHECKED	PLOT DATE	JOB NO.	SCALE	DRAWING TITLE
SI	13.04.2018	AB	16.04.2018	17049	1:200@A3	GROUND FLOOR PLAN

ISSUE PURPOSE
 TOWN PLANNING

REV. 03
DRAWING NO. TP100

BATMAN STREET



FENDER KATSALEDIS

BIM Server: Bimserver9 - BIM Server 20\17049 407-411 King Street\17049 King Street General

REVISION	NO.	DATE
TOWN PLANNING	AB	21.09.2017
TOWN PLANNING	SI	11.01.2018
AMENDED TO COUNCIL ADVISE	SI	13.04.2018

REVISION

QUALITY ASSURANCE (FK IS A CERTIFIED COMPANY TO ISO 9001)
 THIS PROJECT IS SUBJECT TO THE FK QUALITY ASSURANCE SYSTEM
 SCHEMATIC DESIGN REVIEW FOR THIS PROJECT IS YET TO BE COMPLETED.
 DESIGN DEVELOPMENT REVIEW FOR THIS PROJECT IS YET TO BE COMPLETED.
 TENDER DOCUMENTATION REVIEW FOR THIS PROJECT IS YET TO BE COMPLETED.
 CONSTRUCTION DOCUMENTATION REVIEW FOR THIS DRAWING IS YET TO BE COMPLETED.
 IF THIS DRAWING IS STAMPED UNCONTROLLED (COPY) THEN IT IS TO BE CONSIDERED A DRAFT. SUBJECT TO REVISION WITHOUT NOTICE.

NOTES
 THIS DRAWING IS COPYRIGHT AND SHALL REMAIN THE PROPERTY OF FENDER KATSALEDIS (AUST) PTY LTD
 CHECK AND VERIFY ALL DIMENSIONS ON SITE PRIOR TO COMMENCING WORK. DRAWING TO BE READ IN CONJUNCTION WITH ALL OTHER CONTRACT DOCUMENTS. DO NOT SCALE DRAWINGS. USE FIGURED DIMENSIONS ONLY. SEEK CLARIFICATION OF INCONSISTENCIES / CONFLICTS.

DRAWN	DATE	CHECKED	PLOT DATE	JOB NO.	SCALE
SI	13.04.2018	AB	16.04.2018	17049	1:200@A3

PROJECT
 17049
 407-411 KING STREET
 WEST MELBOURNE VICTORIA 3003

DRAWING TITLE
 LEVEL 01 FLOOR PLAN

FENDER KATSALEDIS
 WWW.FKAUSTRALIA.COM
 2 RIVERSIDE QUAY, SOUTH BANK
 VICTORIA 3006 AUSTRALIA
 TELEPHONE: +61 3 8696 3888
 FENDER KATSALEDIS (AUST) PTY LTD ACN 092 943 032

ISSUE PURPOSE
 TOWN PLANNING



REV. 02 **DRAWING NO.** TP101

BATMAN STREET



FENDER KATSALEDIS

BIM Server: Bimserver9 - BIM Server 20\17049 407-411 King Street\17049 King Street General

REVISION	REVISION
01 TOWN PLANNING	AB 21.09.2017
02 TOWN PLANNING	SI 11.01.2018
03 AMENDED TO COUNCIL ADVISE	SI 13.04.2018

QUALITY ASSURANCE (FK IS A CERTIFIED COMPANY TO ISO 9001)
 THIS PROJECT IS SUBJECT TO THE FK QUALITY ASSURANCE SYSTEM
 SCHEMATIC DESIGN REVIEW FOR THIS PROJECT IS YET TO BE COMPLETED.
 DESIGN DEVELOPMENT REVIEW FOR THIS PROJECT IS YET TO BE COMPLETED.
 TENDER DOCUMENTATION REVIEW FOR THIS PROJECT IS YET TO BE COMPLETED.
 CONSTRUCTION DOCUMENTATION REVIEW FOR THIS DRAWING IS YET TO BE COMPLETED.
 IF THIS DRAWING IS STAMPED UNCONTROLLED (COPY) THEN IT IS TO BE CONSIDERED A DRAFT. SUBJECT TO REVISION WITHOUT NOTICE.

NOTES
 THIS DRAWING IS COPYRIGHT AND SHALL REMAIN THE PROPERTY OF FENDER KATSALEDIS (AUST) PTY LTD
 CHECK AND VERIFY ALL DIMENSIONS ON SITE PRIOR TO COMMENCING WORK. DRAWING TO BE READ IN CONJUNCTION WITH ALL OTHER CONTRACT DOCUMENTS. DO NOT SCALE DRAWINGS. USE FIGURED DIMENSIONS ONLY. SEEK CLARIFICATION OF INCONSISTENCIES / CONFLICTS.

DRAWN	DATE	CHECKED	PLOT DATE	JOB NO.	SCALE
SI	13.04.2018	AB	16.04.2018	17049	1:200@A3

PROJECT
 17049
 407-411 KING STREET
 WEST MELBOURNE VICTORIA 3003

DRAWING TITLE
 LEVEL 02 PODIUM TERRACE FLOOR PLAN

FENDER KATSALEDIS
 WWW.FKAUSTRALIA.COM
 2 RIVERSIDE QUAY, SOUTH BANK
 VICTORIA 3006 AUSTRALIA
 TELEPHONE: +61 3 8696 3888
 FENDER KATSALEDIS (AUST) PTY LTD ACN 092 943 032

ISSUE PURPOSE
 TOWN PLANNING



REV. 02
DRAWING NO. TP102