





EXHIBITION STREET LT LONSDALE TO LONSDALE STREET

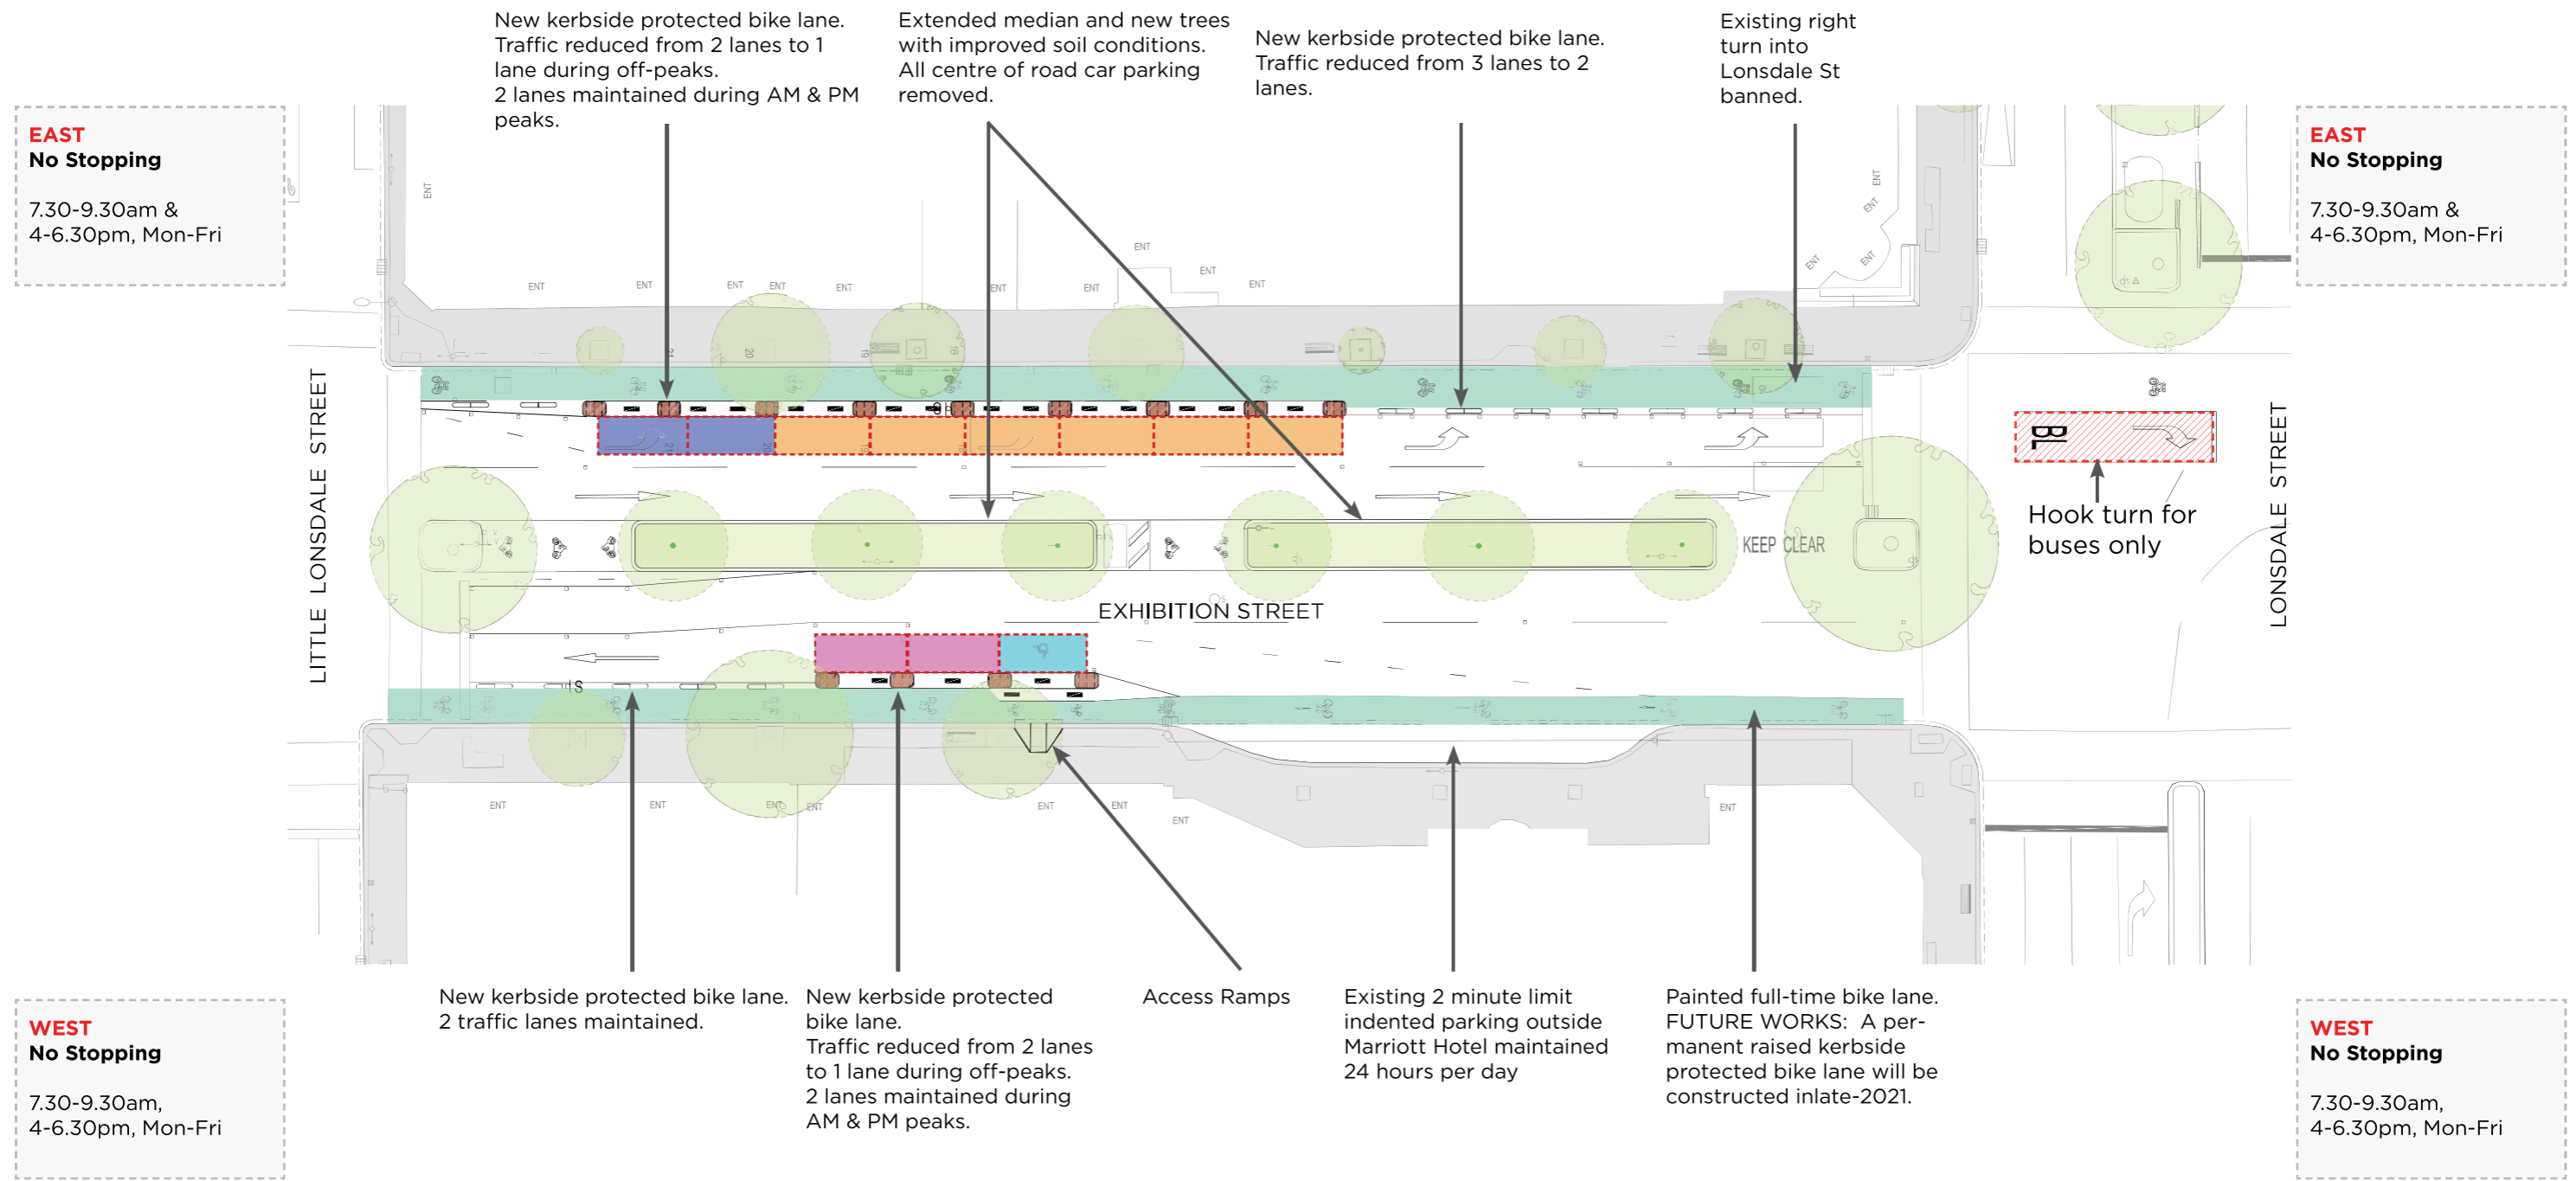

Pedestrian footpath		Short Term 1		Loading Zone 1		Short-Term 2		Disabled priority	
Protected bike lane		1/4 Hour Limit		15mins: 9.30am-4pm, Mon-Fri &		5minute Limit		2P-Disabled	
		All Other times.		5minute Limit		All other times		9.30am-4pm, Mon-Fri &	
				All other times				7.30am-7.30pm, Sat-Sun	
								P-Disabled - All other times	


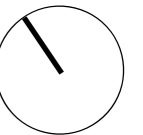


EXHIBITION STREET LONSDALE TO LT BOURKE STREET

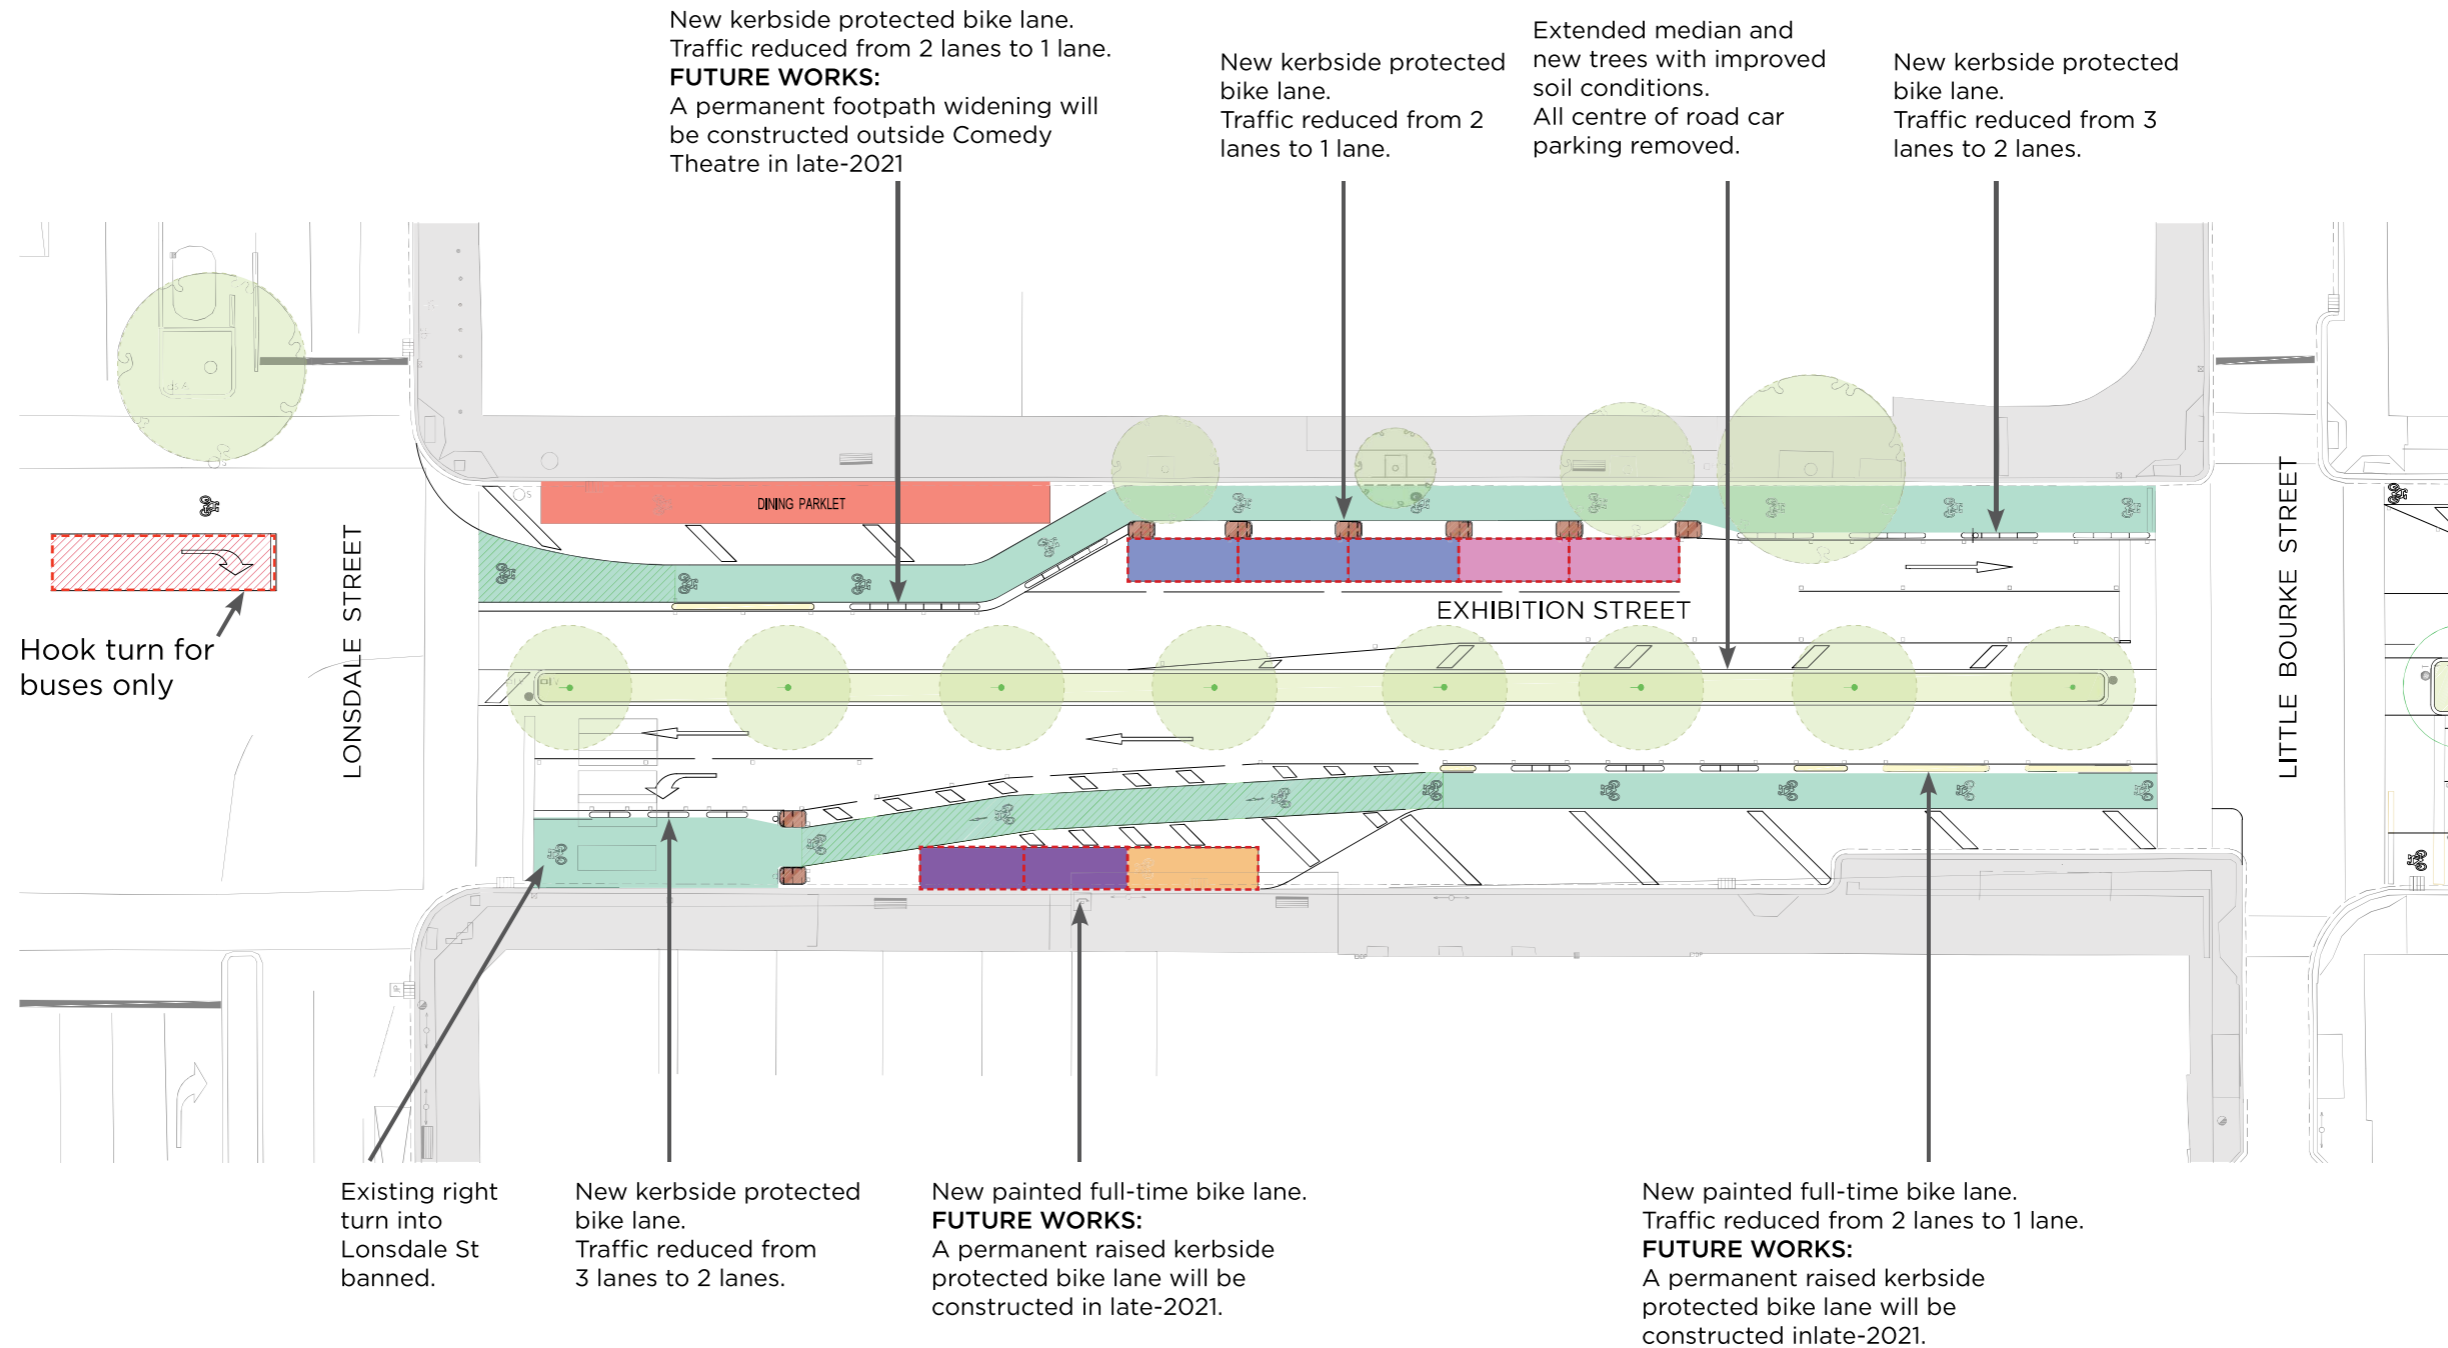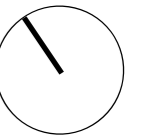

Pedestrian footpath		Short Term 1	Loading Zone 1	Loading Zone 2	Short-Term 2
Protected bike lane		1/4P: 5.30am-3.30pm, Mon-Sun	15mins: 5.30am-3.30pm, Mon-Fri	15mins: 7.30am-3.30pm, Mon-Fri	5minute Limit (24 hrs per day)
Dining Parklet		5minute Limit All Other times.	5minute Limit All other times	5minute Limit All other times	

EXHIBITION STREET LT BOURKE TO BOURKE STREET

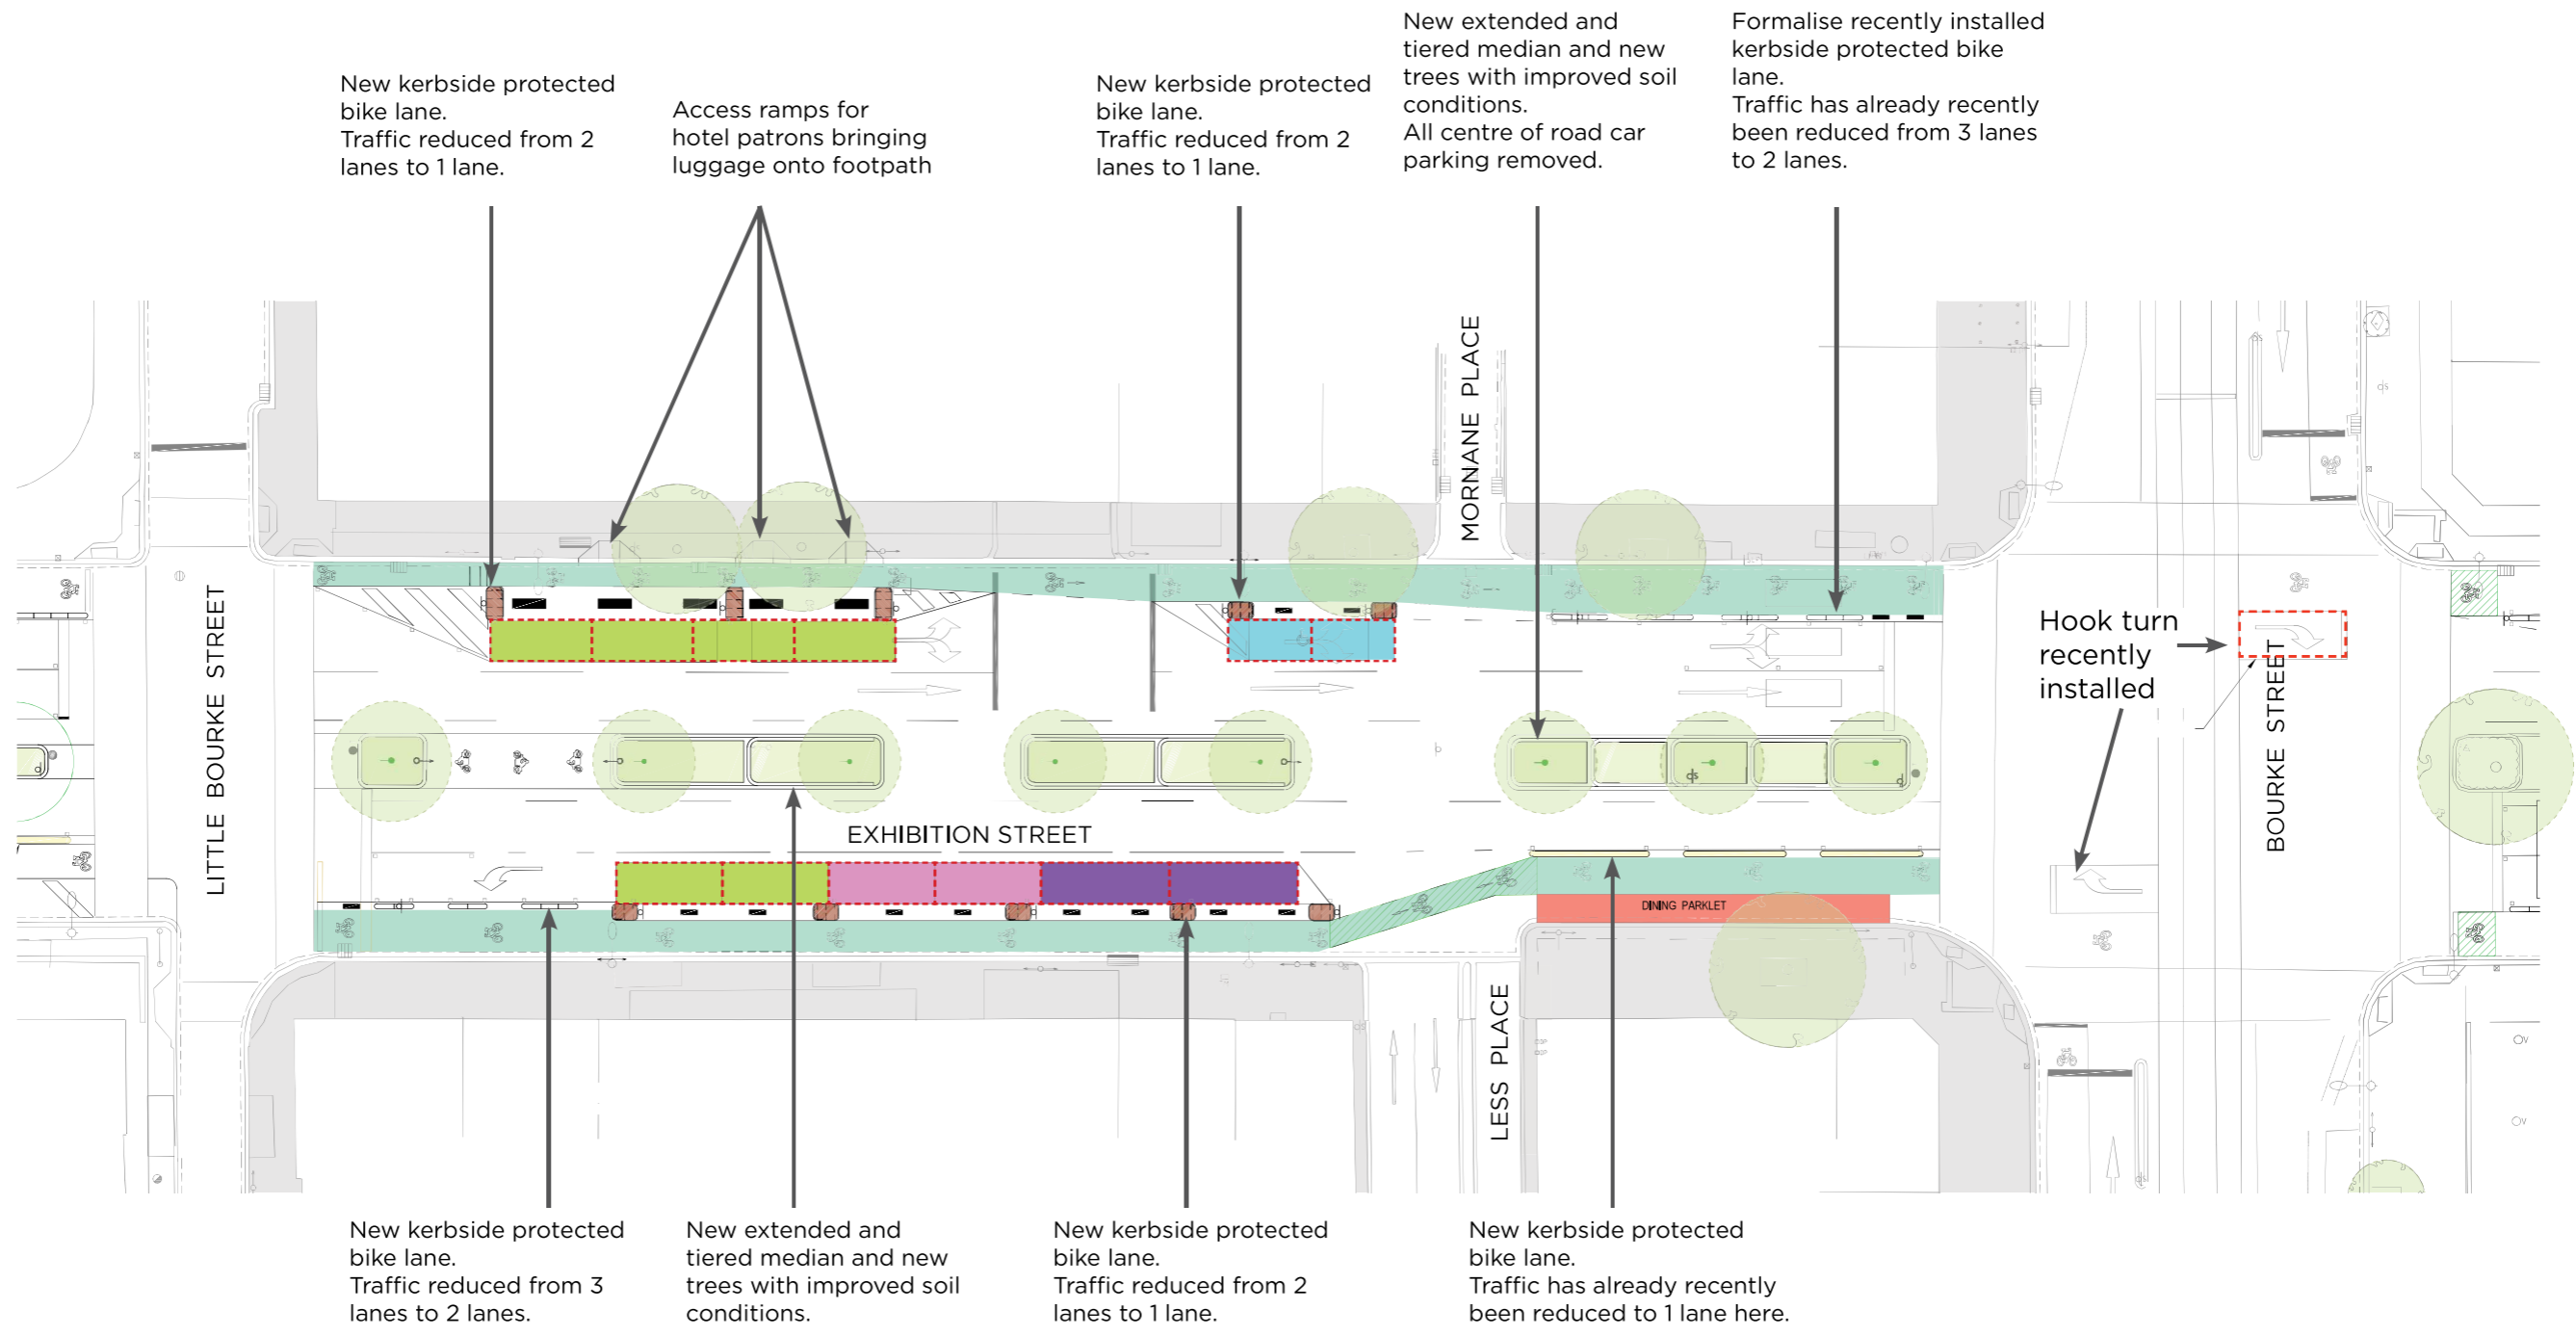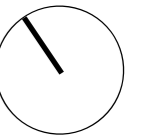

Pedestrian footpath		Short Term 1		Loading Zone 2		No Parking		Disabled priority	
Protected bike lane		1/4 Hour Limit		15mins: 7.30am-3.30pm, Mon-Fri		2minute Limit		2P-Disabled	
Dining Parklet		All Other times.		1/4P		(24 hours per day)		7.30am-7.30pm, Mon-Sun	
				All other times				P-Disabled	
								All other times	