


SWANSTON STREET

College Crescent to Elgin Street (CoM road)

Key changes

- 700m of new protected bike lanes, both sides of road (350m x2)
- 10 parking bays removed NET (includes 3 resident priority bays)
- Left turn lane removed at Elgin to provide safe bike lane

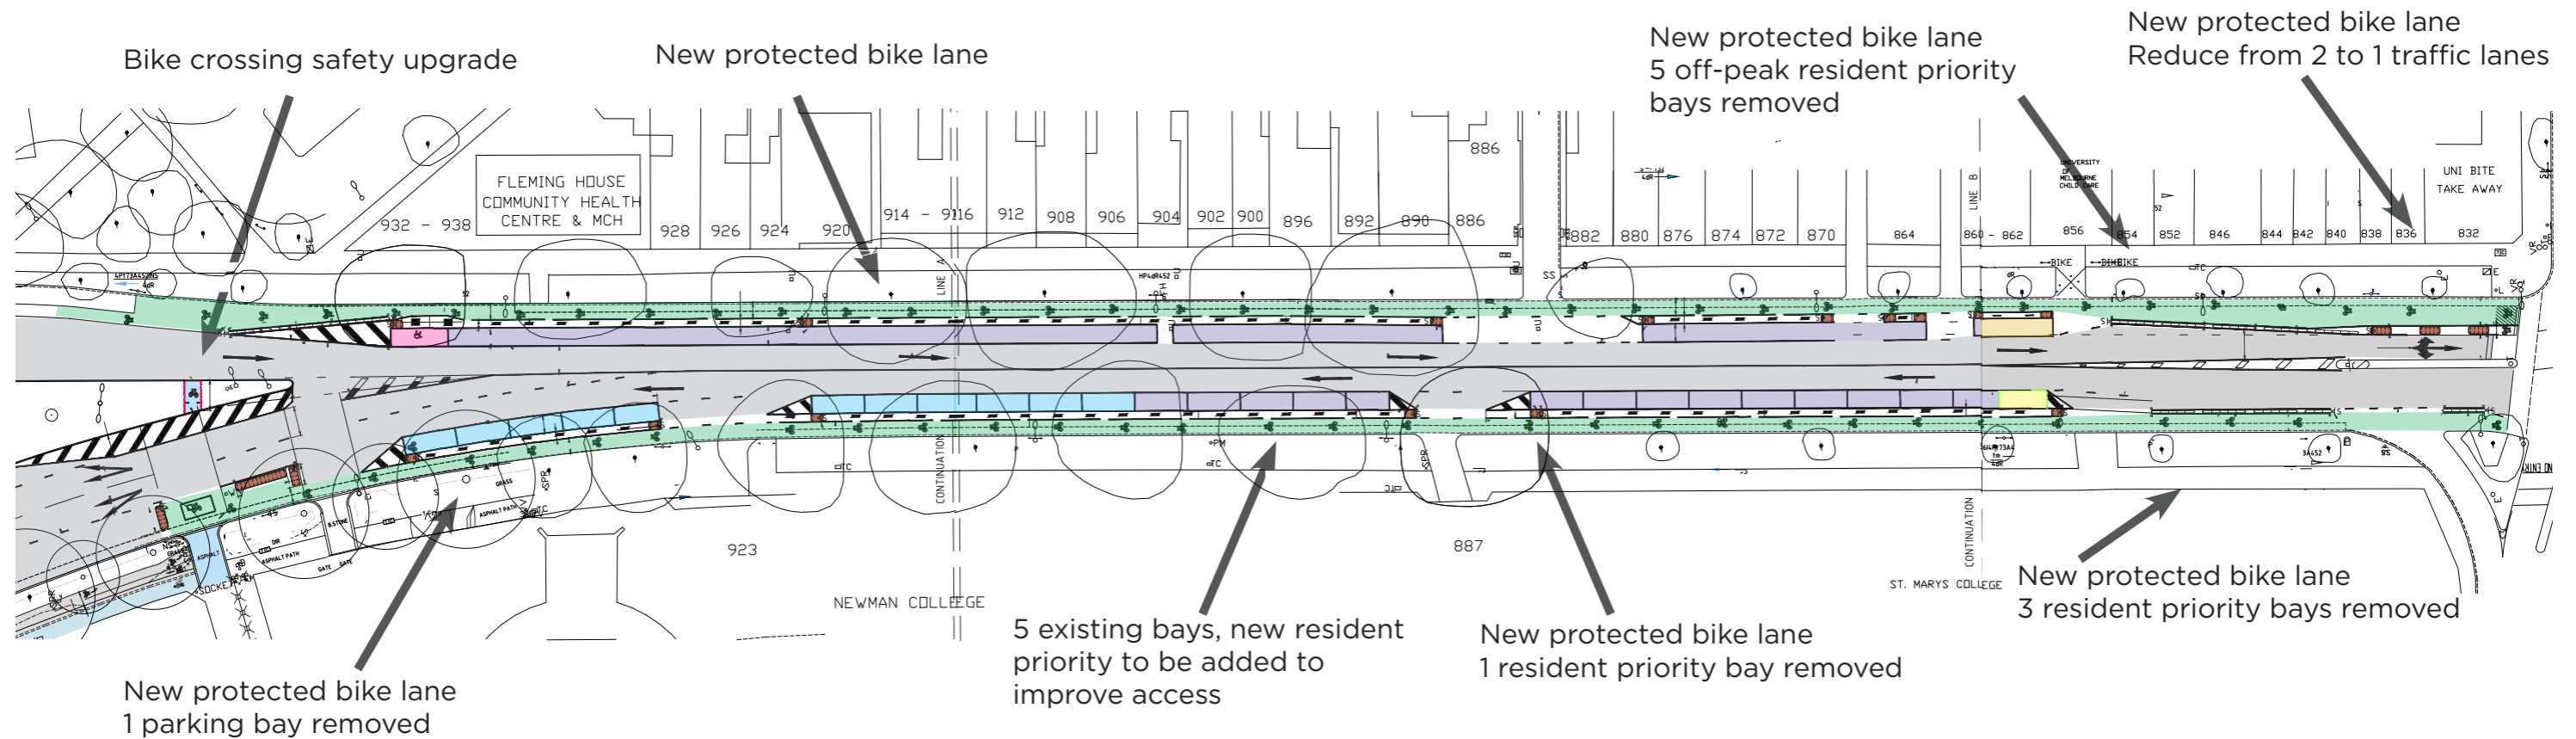

Legend:
 Traffic lanes (grey)
 Protected bike lane (green)
 (plan colours are conceptual only, road paint limited to line marking only)

Parking key:
 4 hour metered (light blue)
 Resident priority, metered (purple)
 Disability space (pink)
 10 minute free (yellow)
 Car share (orange)

